


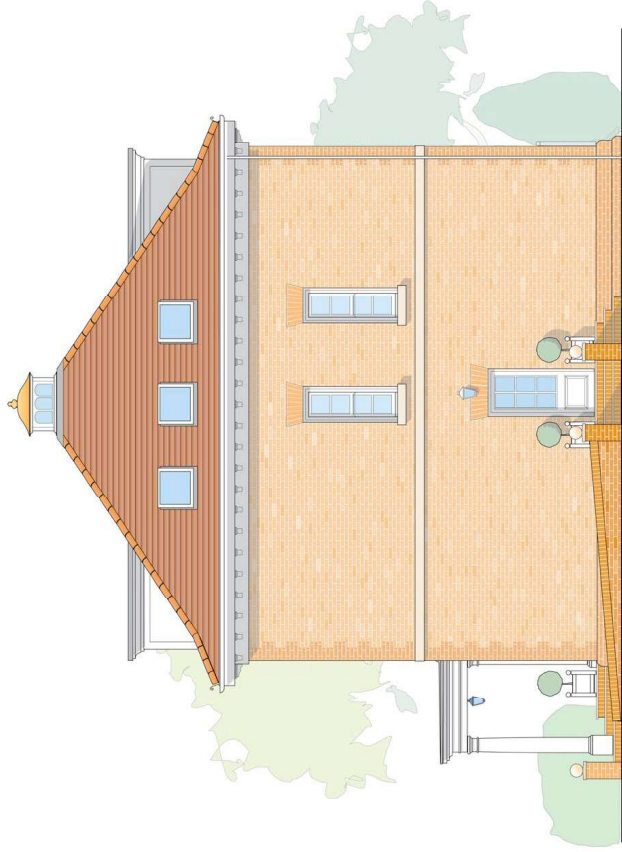

East Elevation



North Elevation



West Elevation







South Elevation

CAPITAL COMMUNITY DEVELOPMENTS LTD
 30 Gardin's Close, Rendlesham, Suffolk IP12 5GX
 T: 01394 420936 • E: enquiries@ccdevelopments.co.uk

Issued for: PLANNING	
Project: GARDEN VILLAGE	
Drawing title: EASTON ~ Elevations	
Plot number:	
DRAWING David Williams	REVISION: 05
DRAWING No.: EAST/E/1	DATE: 12.3.2019
SCALE: 1:100 @ A3	
© Capital Community Developments Ltd 2019 © David Williams 2019 © Natural Building Design 2019 All Rights Reserved	




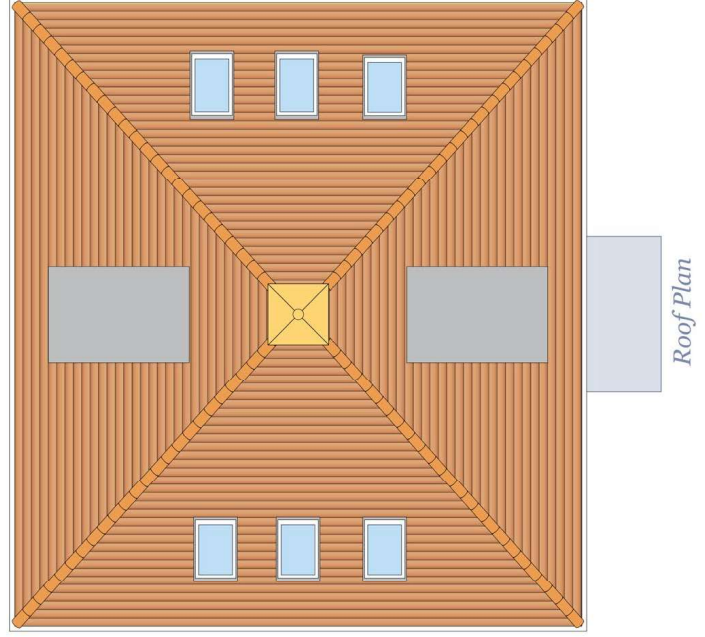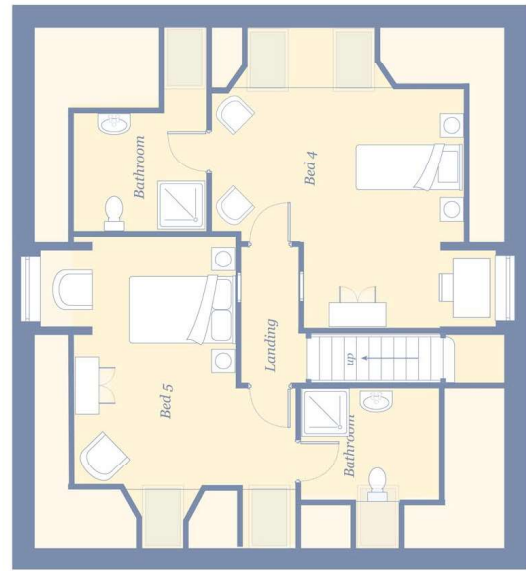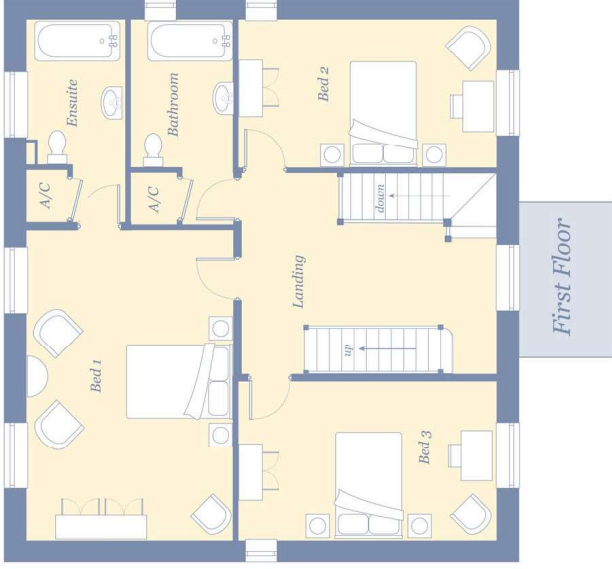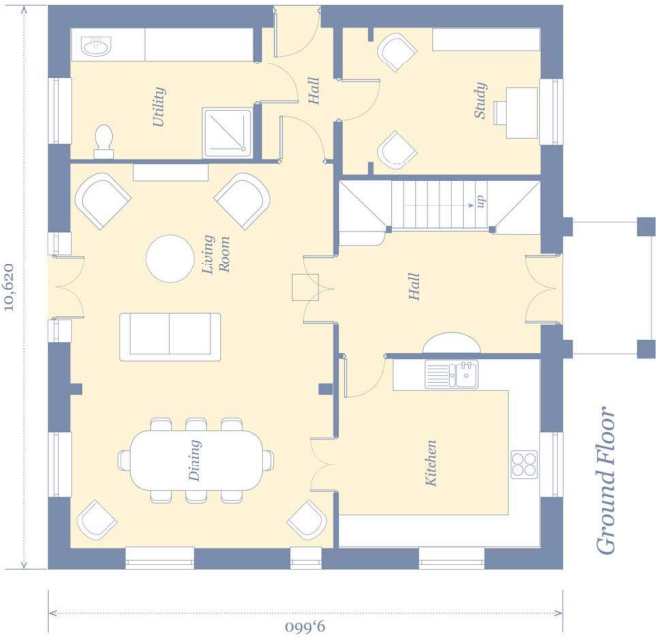


CAPITAL COMMUNITY DEVELOPMENTS LTD
 30 Gardemic Close, Rendlesham, Suffolk IP12 5GX
 T: 01394 420936 • E: enquiries@ccdevelopments.co.uk

Issued for: PLANNING	
Project: GARDEN VILLAGE	
Drawing title: EASTON ~ Floor & Roof Plans	
Plot number:	
DRAWING David Williams	
DRAWING No.:	REVISION:
EAST/P/1	04
SCALE:	DATE:
1:100 @ A3	12.3.2019
© Capital Community Developments Ltd 2019 © David Williams 2019 © Natural Building Design 2019 All Rights Reserved	



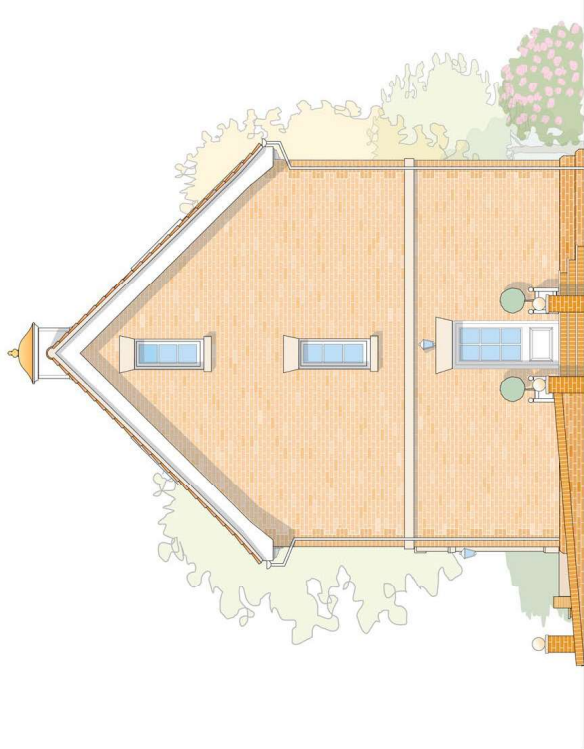

North Elevation

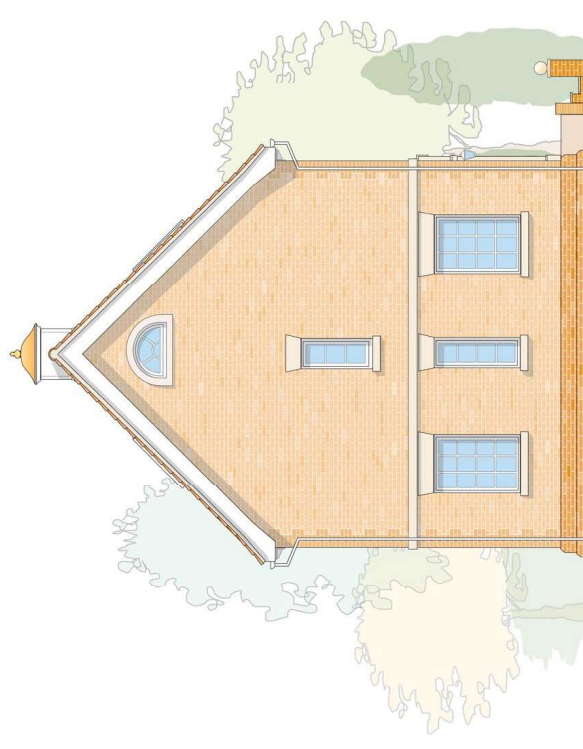

South Elevation




East Elevation



West Elevation



 CAPITAL COMMUNITY DEVELOPMENTS LTD 30 Garden Close, Rendlesham, Suffolk IP12 8CX T: 01394 420936 • E: enquiries@ccdevelopments.co.uk	
Issued for:	PLANNING
Project:	GARDEN VILLAGE
Drawing title:	WOODBIDGE ~ Elevations
Plot number:	
DRAWING:	David Williams
DRAWING No.:	WB/E/1
REVISION:	04
SCALE:	1:100 @ A3
DATE:	7-3-2019
© Capital Community Developments Ltd 2019 © David Williams 2019 © Neatwood Building Design 2019 All Rights Reserved	




Ground Floor



First Floor




Second Floor

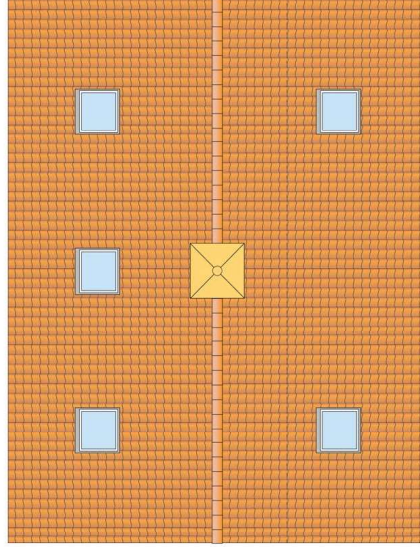

Roof Plan

CAPITAL COMMUNITY DEVELOPMENTS LTD
 30 Gardens Close, Rendlesham, Suffolk IP12 5GX
 T: 01394 420936 • E: enquiries@ccdevelopments.co.uk

Issued for:	PLANNING
Project:	GARDEN VILLAGE
Drawing title:	WOODBIDGE ~ Floor & Roof plans
Plot number:	
DRAWING:	David Williams
DRAWING No.:	WB/P/1
REVISION:	04
SCALE:	1:100 @ A3
DATE:	12.3.2019
© Capital Community Developments Ltd 2019 © David Williams 2019 © Natural Building Design 2019 All Rights Reserved	

 



**CAPITAL
COMMUNITY
DEVELOPMENTS LTD**

30 Gardenia Close, Rendlesham, Suffolk IP12 8CX
T: 01394 420936 • E: enquiries@ccdevelopments.co.uk

Issued for:
PLANNING

Project:
GARDEN VILLAGE

Drawing title:
FRAMLINGHAM ~ Elevations
Plot numbers

DRAWING
David Williams

DRAWING No.:
F/E/1

REVISION:
04


SCALE:
1:100 @ A3

DATE:
12.3.2019

© Capital Community Developments Ltd 2018
© David Williams 2018
© Natural Building Design 2018
All Rights Reserved




East Elevation

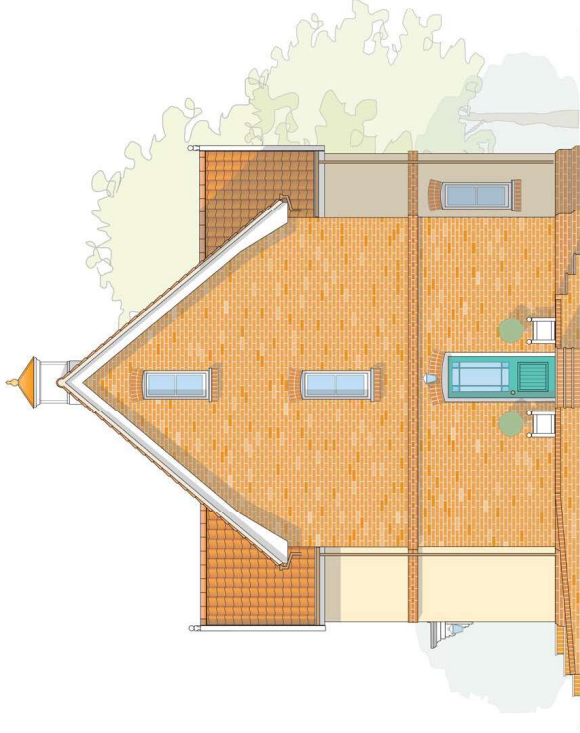

North Elevation




West Elevation

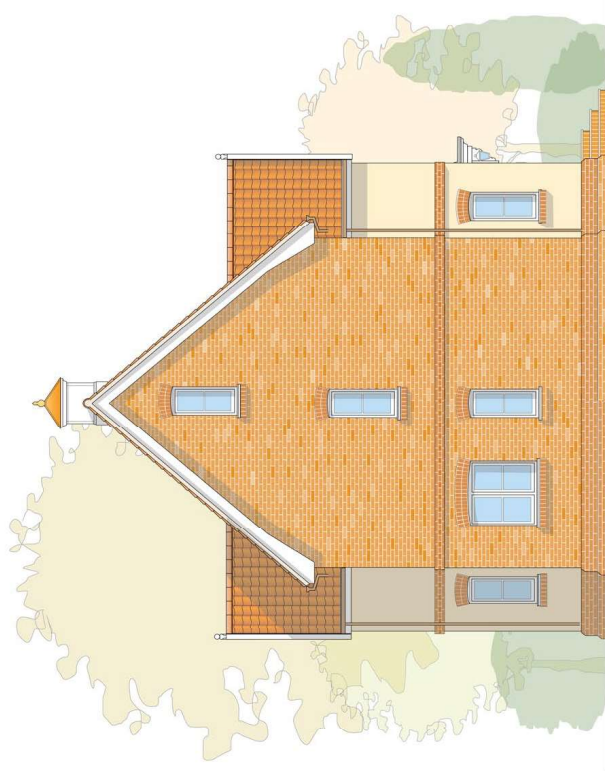


South Elevation




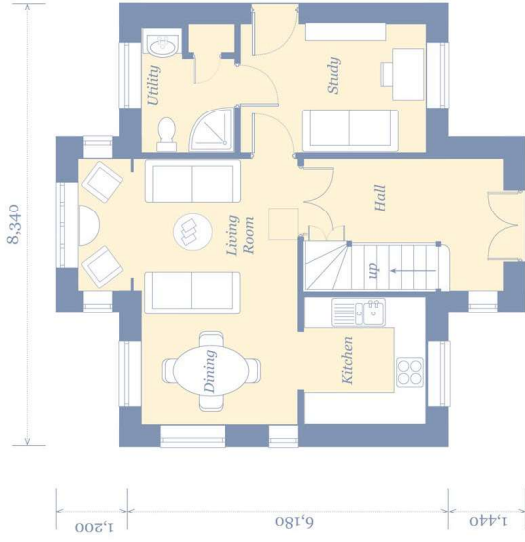


Ground Floor

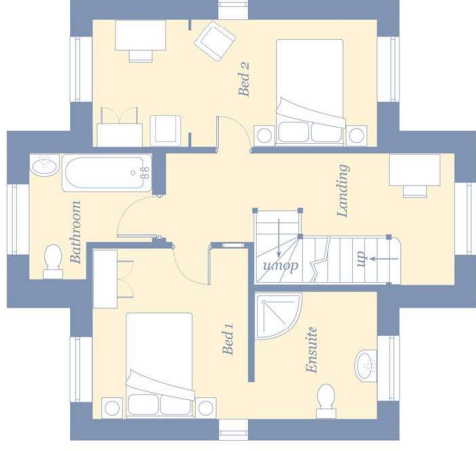

First Floor

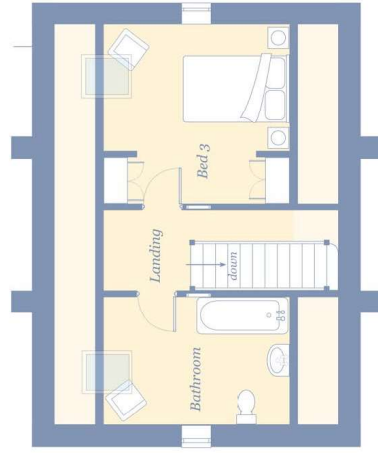

Second Floor

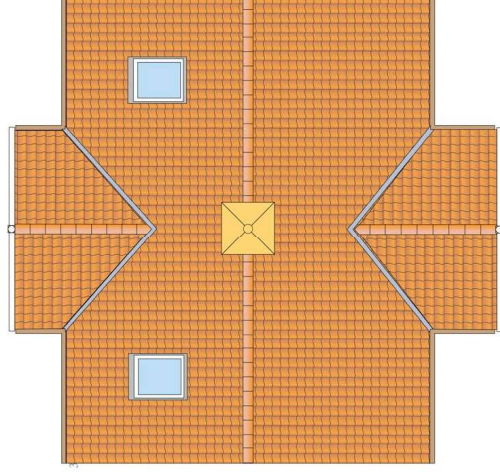

Roof Plan



**CAPITAL
COMMUNITY
DEVELOPMENTS LTD**

30 Gardens Close, Rendlesham, Suffolk IP12 5GX
T: 01394 420936 • E: enquiries@ccdevelopments.co.uk

Issued for:

PLANNING

Project:

GARDEN VILLAGE

Drawing title:

FRAMLINGHAM ~ Floor & Roof Plans

Plot numbers

DRAWING

David Williams

DRAWING No.:

F/P/1

REVISION:

04

SCALE:

1:100 @ A3

DATE:

12.3.2019

© Capital Community Developments Ltd 2018

© David Williams 2018

© Natural Building Design 2018

All Rights Reserved



The Glemham

GREAT GLEMHAM
South Side
Semi detached

LITTLE GLEMHAM
North side
Semi detached



Great Glemham

East Elevation

Little Glemham

North Elevation

Little Glemham



Little Glemham

West Elevation

Great Glemham

South Elevation

Great Glemham



**CAPITAL
COMMUNITY
DEVELOPMENTS LTD**

30 Garden Close, Rendlesham, Suffolk IP12 5GX
T: 01394 420936 • E: enquiries@ccdevelopments.co.uk

Issued for:
PLANNING

Project:
GARDEN VILLAGE

Drawing title:
GLEMHAM ~ Elevations
Plot number:

DRAWING
David Williams

DRAWING No.:
G/E/1

REVISION:
03

SCALE:
1:100 @ A3

DATE:
12.3.2019

© Capital/Community Developments Ltd 2018
© David Williams 2018
© Natural Building Design 2018
All Rights Reserved




GREAT GLEMHAM
South Side
Semi detached

LITTLE GLEMHAM
North side
Semi detached




Great Glemham **Little Glemham**

Ground Floor

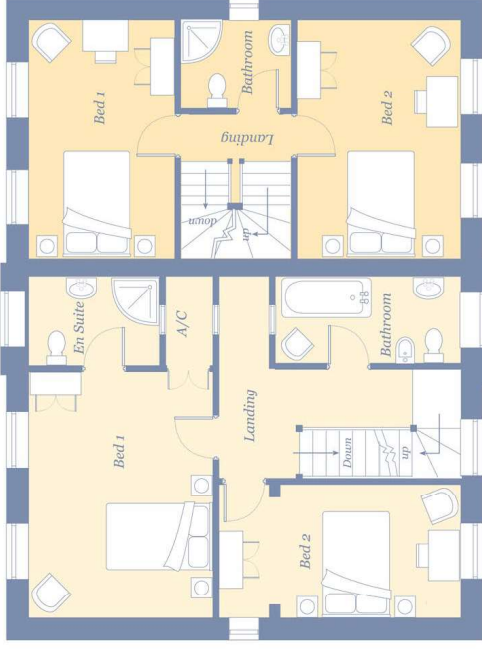


Great Glemham **Little Glemham**

First Floor

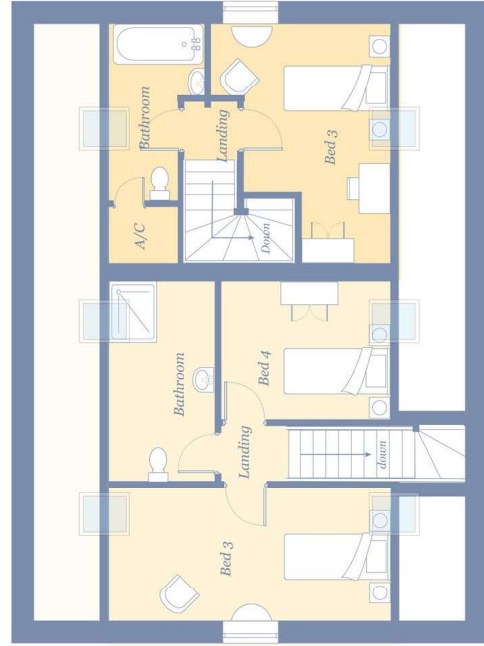

Great Glemham **Little Glemham**

Second Floor

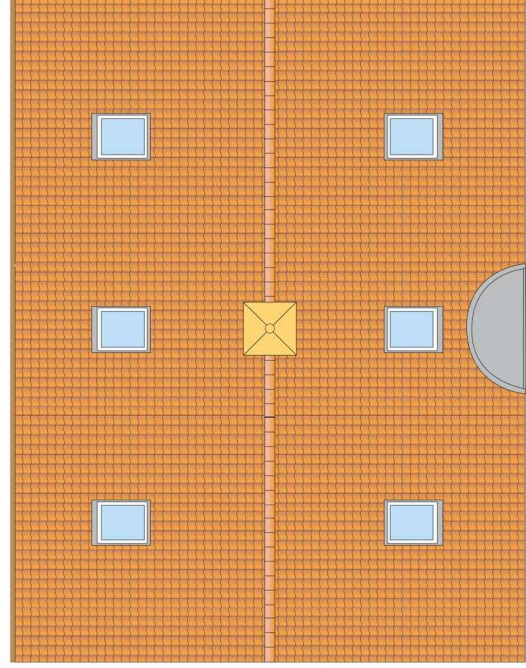

Roof Plan



**CAPITAL
COMMUNITY
DEVELOPMENTS LTD**
30 Gardens Close, Rendlesham, Suffolk IP12 5GX
T: 01394 450936 • E: enquiries@ccdevelopments.co.uk

Issued for:
PLANNING

Project:
GARDEN VILLAGE

Drawing title:
GLEMHAM ~ Floor & Roof Plans
Plot number:

DRAWING
David Williams

DRAWING No.:
G/P/1

REVISION:
03

SCALE:
1:100 @ A3

DATE:
7-3-2019

© Capital Community Developments Ltd 2018
© David Williams 2018
© Natural Building Design 2018
All Rights Reserved

