



*East Elevation*

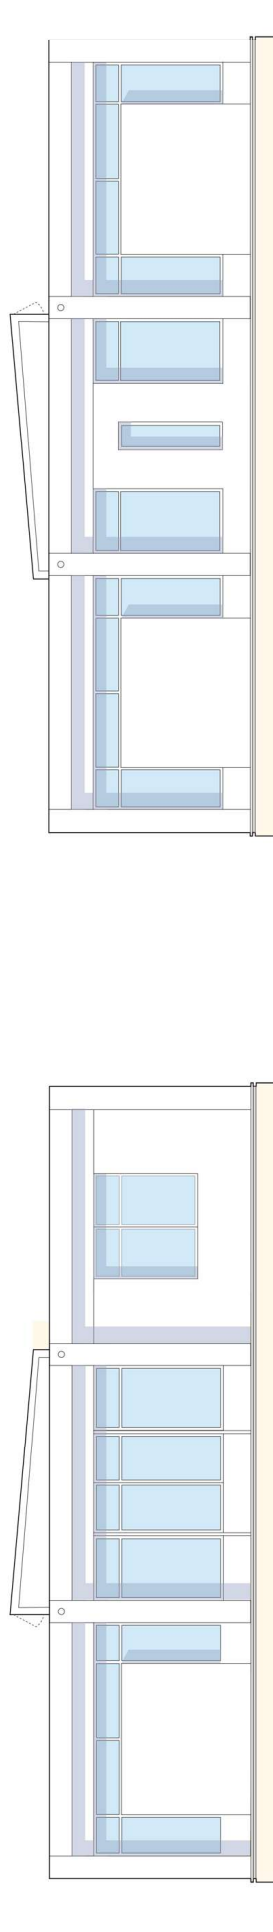

*South Elevation*

*North Elevation*

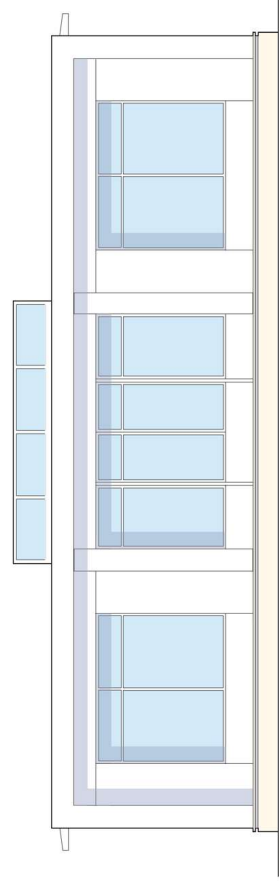

*West Elevation*



**CAPITAL  
COMMUNITY  
DEVELOPMENTS LTD**  
30 Cardinal Close, Besselsheim, Suffolk, IP19 6GX  
T: 01394 420936 • E: enquiries@ccdevelopments.co.uk

Issued for: <b>PLANNING</b>		DRAWING No.: Bram/E/1	REVISION:	Drawn by: DJW
Project: <b>GARDEN VILLAGE</b>		SCALE: 1:100 @ A3	DATE: 19.3.2019	
Drawing title: <b>Bramfield Elevations</b>		© Capital Community Developments Ltd 2018		
Plot number		© David Williams 2018		
		© Natural Building Design 2018		
		All Rights Reserved		





*Floor Plan*



**CAPITAL  
COMMUNITY  
DEVELOPMENTS LTD**  
30 Gardenia Close, Rendlesham, Suffolk, IP12 5GX  
T: 01994 420936 • E: enquiries@ccdevelopments.co.uk

Issued for: <b>PLANNING</b>		Drawn by: <b>DJW</b>
Project: <b>GARDEN VILLAGE</b>		REVISION:
Drawing title: <b>Bramfield Floor Plan</b>		DATE: <b>19.3.2019</b>
Plot number:		SCALE: <b>1:100 @ A3</b>
DRAWING No.:	REVISION:	Drawn by:
<b>Bram/FP/1</b>		<b>DJW</b>
© Capital Community Developments Ltd 2018		
© David Williams 2018		
© Natural Building Design 2018		
All Rights Reserved		

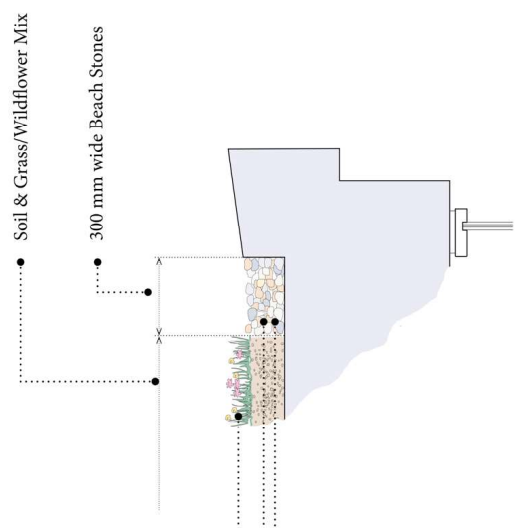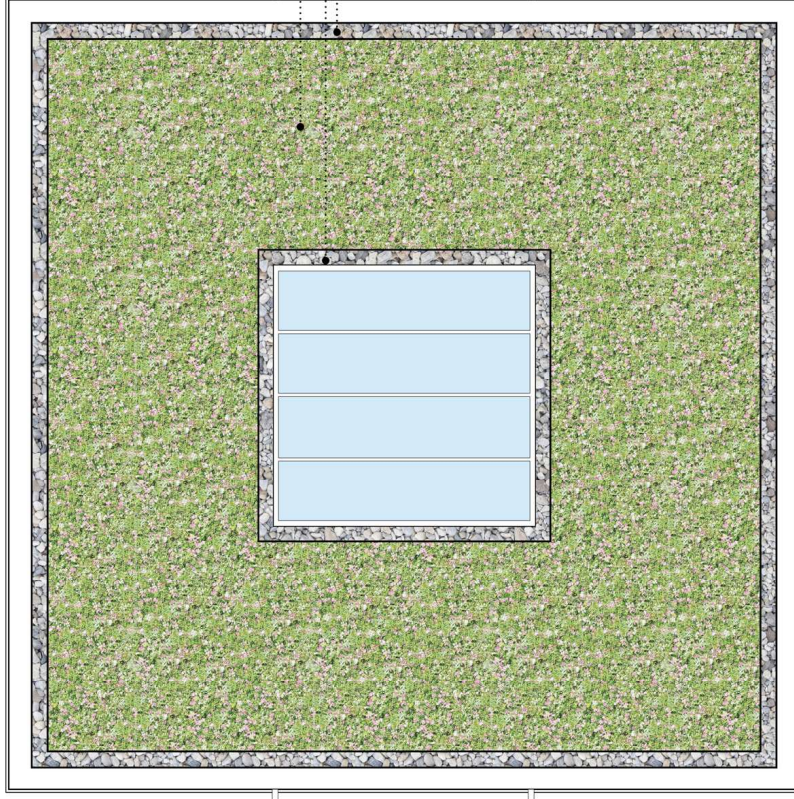


• Soil & Grass/Wildflower Mix

• 300 mm wide Beach Stones


A-A

**CAPITAL  
COMMUNITY  
DEVELOPMENTS LTD**  
 30 Gardenia Close, Rendlesham, Suffolk, IP12 5GX  
 T: 01994 420936 • E: enquiries@ccdevelopments.co.uk

Issued for: <b>PLANNING</b>	
Project: <b>GARDEN VILLAGE</b>	
Drawing title: <b>Bramfield Roof Plan</b>	
Plot number:	
DRAWING No.:	REVISION:
Bram/RP/1	
SCALE:	DATE:
1:100 @ A3	19.3.2019
Drawn by:	
DJW	
© Capital Community Developments Ltd 2018	
© David Williams 2018	
© Natural Building Design 2018	
All Rights Reserved	

 


# Deben

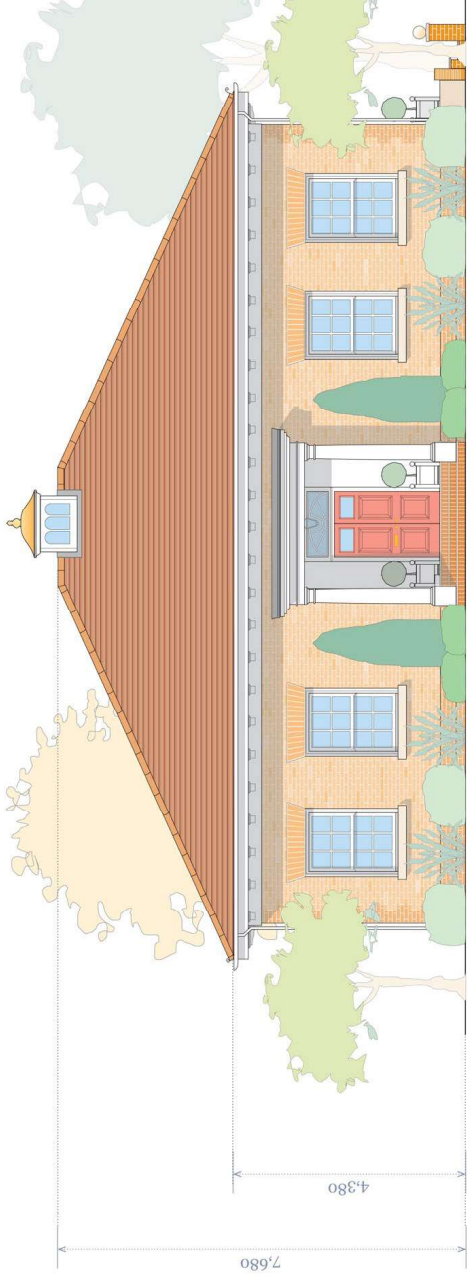

East Elevation



North Elevation

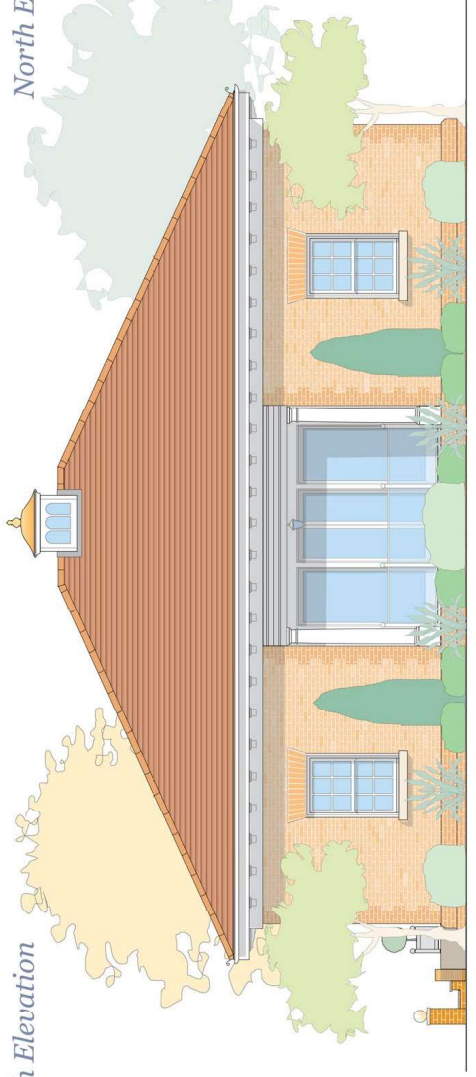


South Elevation

West Elevation



**CAPITAL  
COMMUNITY  
DEVELOPMENTS LTD**  
89 Caesham Close, Rendlesham, Suffolk, IP10 6CX  
T: 01994 429936 • E: enquiries@ceddevelopments.co.uk

Issued for:	<b>PLANNING</b>		
Project:	<b>GARDEN VILLAGE</b>		
Drawing title:	<b>Deben ~ Floor Plan</b>		
Plot number:			
Drawn by:	<b>David Williams</b>		
DRAWING No.:	<b>Deb/FP/1</b>	REVISION:	<b>A</b>
SCALE:	<b>1:100 @ A3</b>	DATE:	<b>26.3.2019</b>
© Capital Community Developments Ltd 2019 © David Williams 2019 © Natural Building Design 2019 All Rights Reserved			

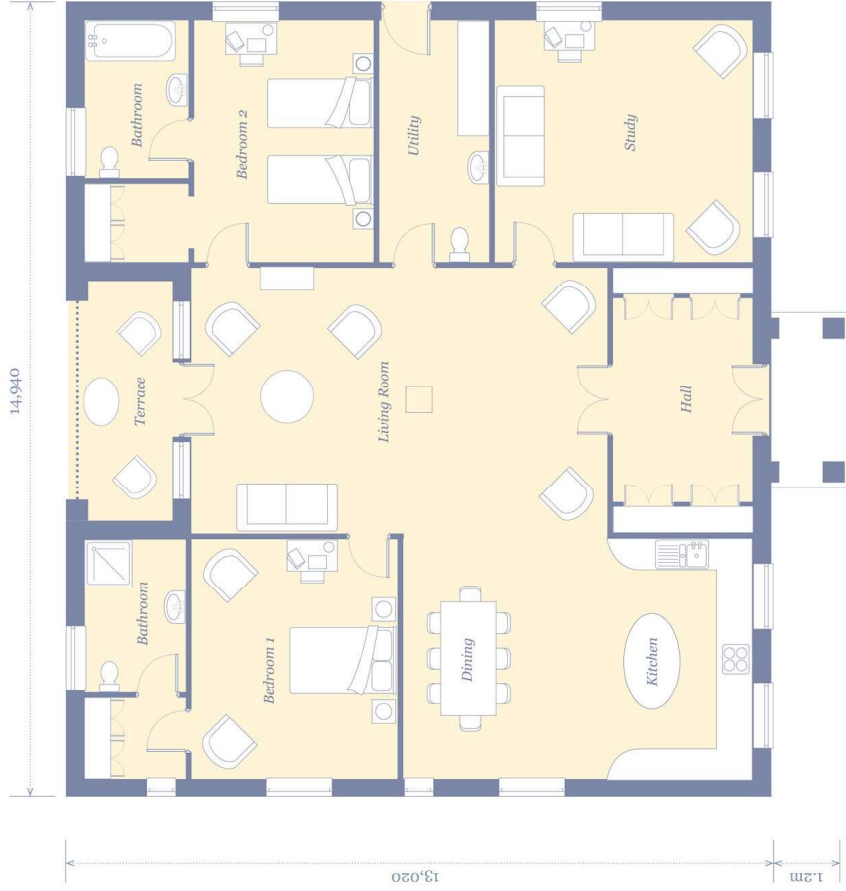


Ground Floor




**CAPITAL COMMUNITY DEVELOPMENTS LTD**  
 30 Gardemia Close, Rendlesham, Suffolk IP12 5GX  
 T: 01934 420936 • E: enquiries@ccdevelopments.co.uk

Issued for:	<b>PLANNING</b>		
Project:	<b>GARDEN VILLAGE</b>		
Drawing title:	<b>Deben - Floor Plan</b>		
Plot number:			
Drawn by:	<b>David Williams</b>		
DRAWING No.:	<b>Deb/FP/1</b>	REVISION:	<b>A</b>
SCALE:	<b>1:100 @ A3</b>	DATE:	<b>26.3.2019</b>
© Capital Community Developments Ltd 2019 © David Williams 2019 © Natural Building Design 2019 All Rights Reserved			

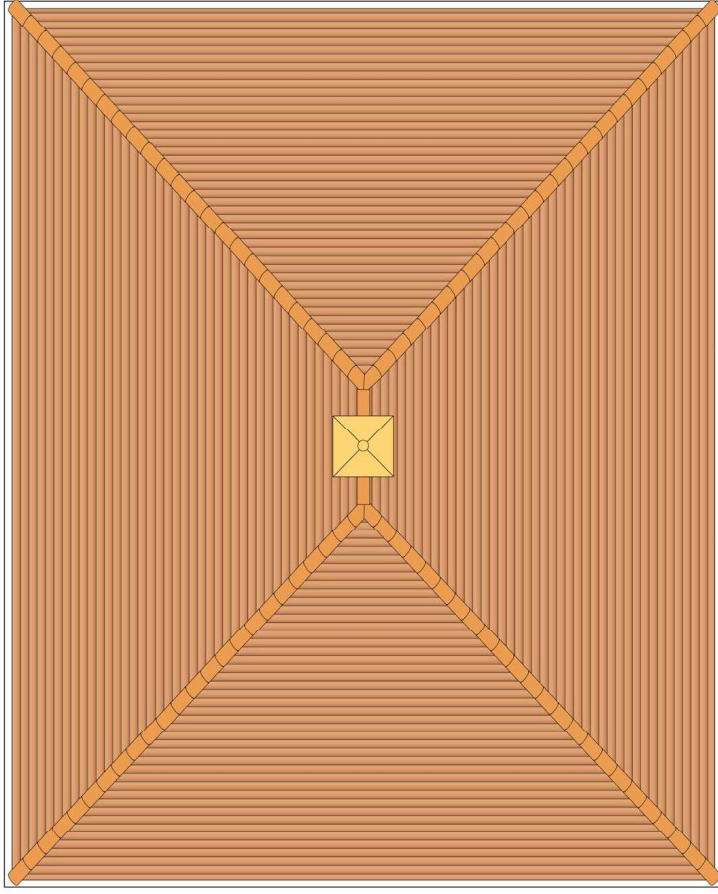

Roof Plan



 <b>CAPITAL COMMUNITY DEVELOPMENTS LTD</b> 30 Gardenia Close, Rendlesham, Suffolk IP12 5GX T: 01394 420936 • E: enquiries@ccdevelopments.co.uk	
Issued for:	<b>PLANNING</b>
Project:	<b>GARDEN VILLAGE</b>
Drawing title:	<b>Deben - Roof Plan</b>
Plot number:	
Drawn by:	<b>David Williams</b>
DRAWING No.:	<b>Deb/FP/1</b>
REVISION:	<b>A</b>
SCALE:	<b>1:100 @ A3</b>
DATE:	<b>26.3.2019</b>
© Capital Community Developments Ltd 2019 © David Williams 2019 © Natural Building Design 2019 All Rights Reserved	