

The Bealings


LITTLE BEALINGS
Ground Floor Maisonette

GREAT BEALINGS
First Floor
& Second Floor Maisonette


Design A




East Elevation

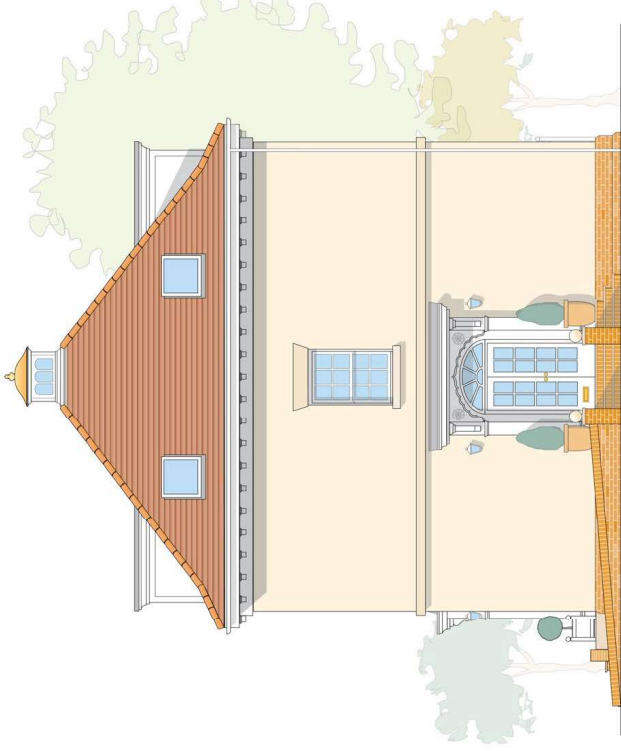

North Elevation

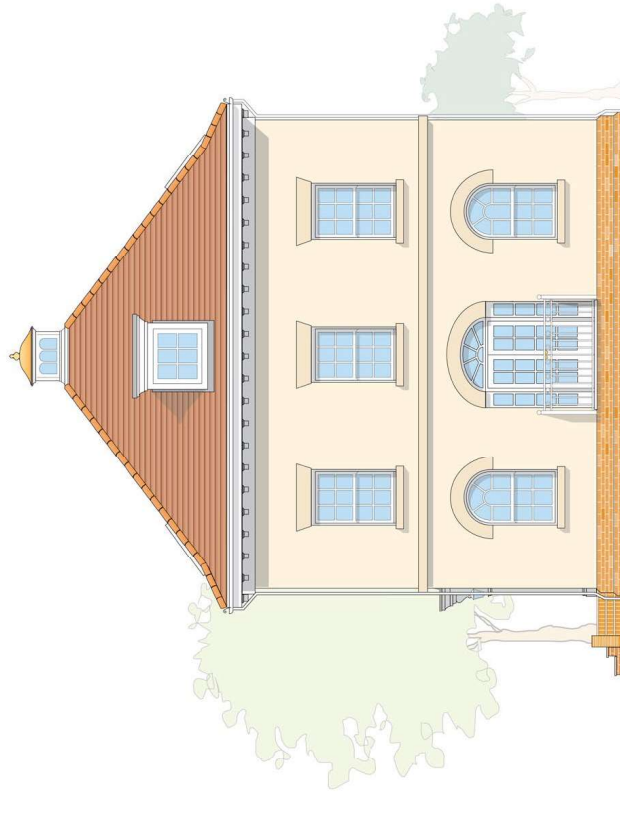

West Elevation

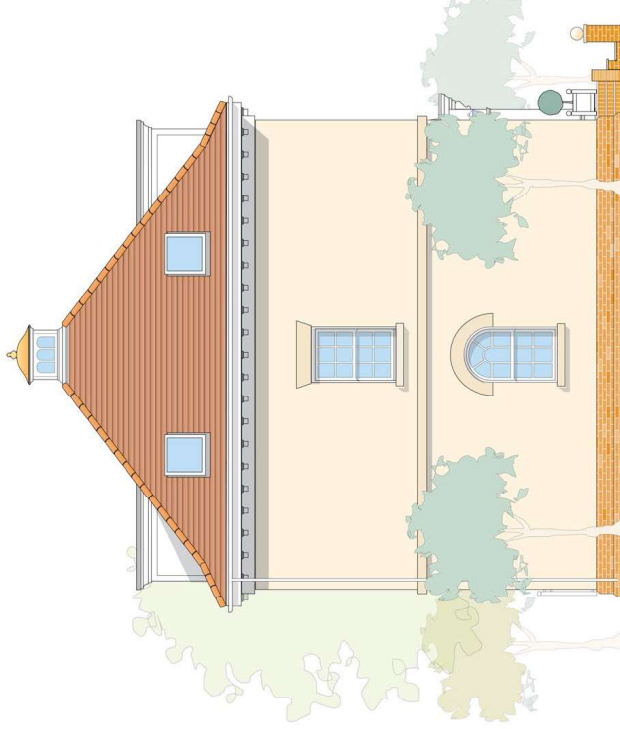

South Elevation




**CAPITAL
COMMUNITY
DEVELOPMENTS LTD**

30 Gardens Close, Rendlesham, Suffolk, IP12 5GX
T: 01394 420936 • E: enquiries@ccdevelopments.co.uk


| | |
|---|--|
| Issued for: | PLANNING |
| Project: | GARDEN VILLAGE |
| Drawing title: | BEALINGS ~ Elevations Plot numbers |
| Drawing: | David Williams |
| DRAWING No.: | B/E/1a |
| REVISION: | 05 |
| DATE: | 26.3.2019 |
| SCALE: | 1:100 @ A3 |
| © Capital Community Developments Ltd 2018 © David Williams 2018 © Natural Building Design 2018 All Rights Reserved | |



| | |
|---|---------------------------|
| Issued for: PLANNING | |
| Project: GARDEN VILLAGE | |
| Drawing title: BEALINGS ~ Floor & Roof Plan Plot numbers | |
| Drawing: David Williams | REVISION: 05 |
| DRAWING No.: B/FP/1a | DATE: 26.3.2019 |
| SCALE: 1:100 @ A3 | |
| © Capital Community Developments Ltd 2018 © David Williams 2018 © Natural Building Design 2018 All Rights Reserved | |

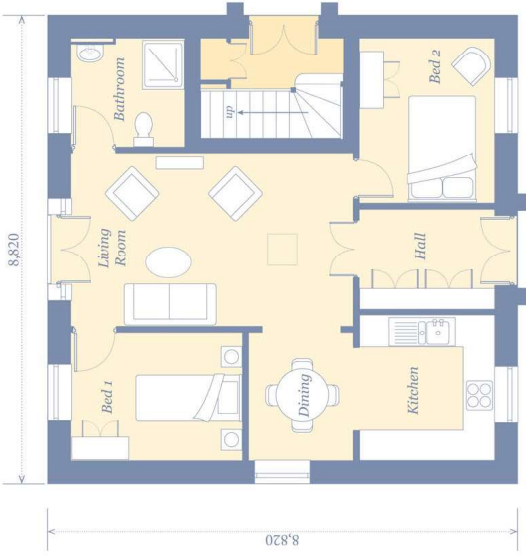


Ground Floor
LITTLE BEALINGS

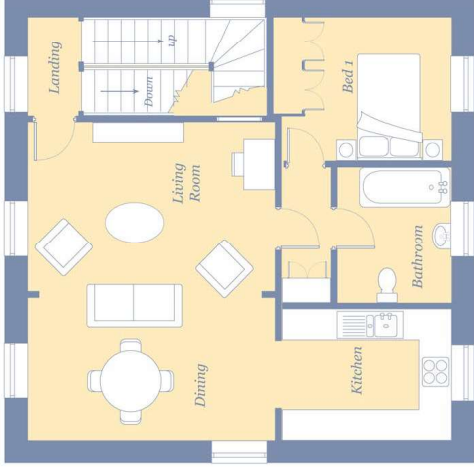

First Floor
GREAT BEALINGS



Second Floor
GREAT BEALINGS

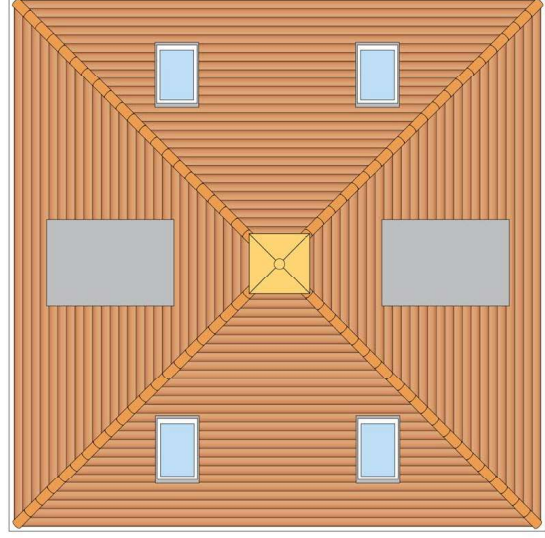

Roof Plan



The Bealings

LITTLE BEALINGS
Ground Floor Maisonette

GREAT BEALINGS
First Floor
& Second Floor Maisonette


Design B
(Plot 15)




East Elevation



North Elevation

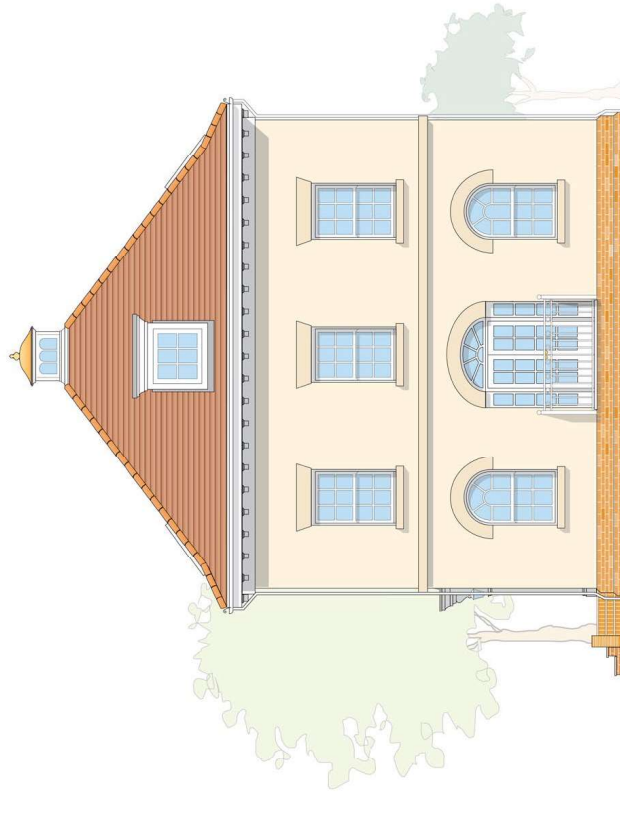

West Elevation

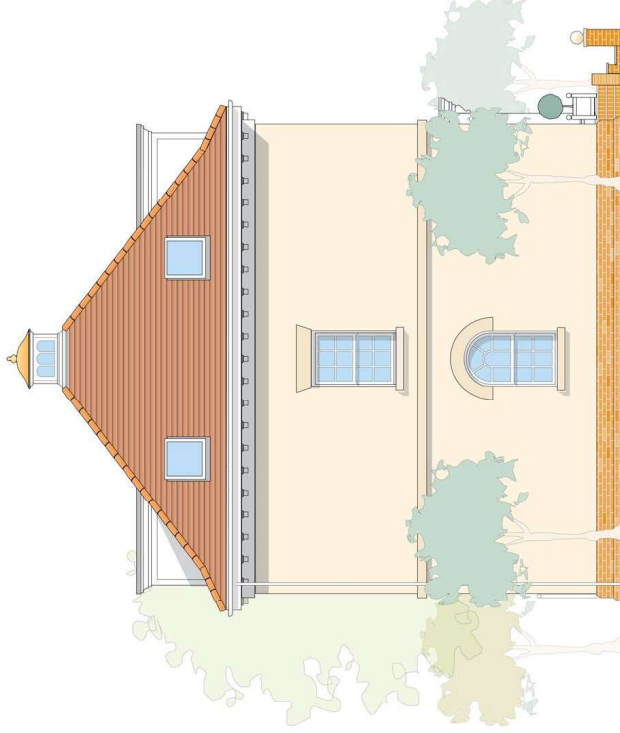

South Elevation




**CAPITAL
COMMUNITY
DEVELOPMENTS LTD**

30 Gardens Close, Rendlesham, Suffolk, IP12 5GX
T: 01394 420936 • E: enquiries@ccdevelopments.co.uk


| | |
|---|---------------------------|
| Issued for: PLANNING | |
| Project: GARDEN VILLAGE | |
| Drawing title: BEALINGS ~ Elevations Plot numbers | |
| Drawing: David Williams | REVISION: 05 |
| DRAWING No.: B/E/1b | DATE: 26.3.2019 |
| SCALE: 1:100 @ A3 | |
| © Capital Community Developments Ltd 2018 © David Williams 2018 © Natural Building Design 2018 All Rights Reserved | |



| | |
|---|---------------------------|
| Issued for: PLANNING | |
| Project: GARDEN VILLAGE | |
| Drawing title: BEALINGS ~ Floor & Roof Plan Plot numbers | |
| Drawing: David Williams | |
| DRAWING No.: B/FP/1b | REVISION: 05 |
| SCALE: 1:100 @ A3 | DATE: 26.3.2019 |
| © Capital Community Developments Ltd 2018 © David Williams 2018 © Natural Building Design 2018 All Rights Reserved | |

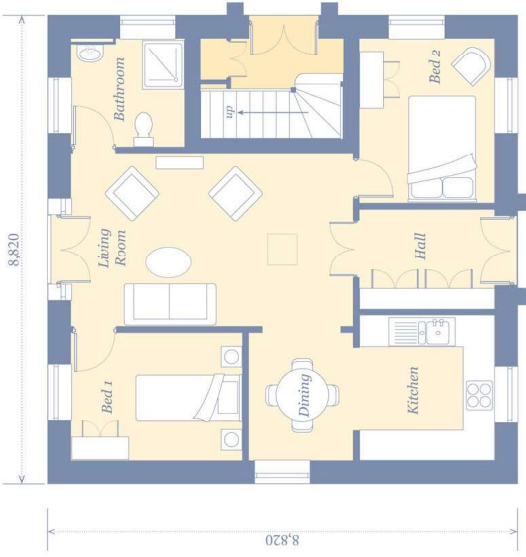


Ground Floor
LITTLE BEALINGS

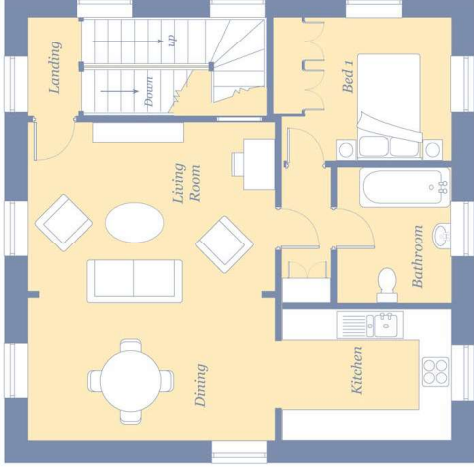

First Floor
GREAT BEALINGS




Second Floor
GREAT BEALINGS

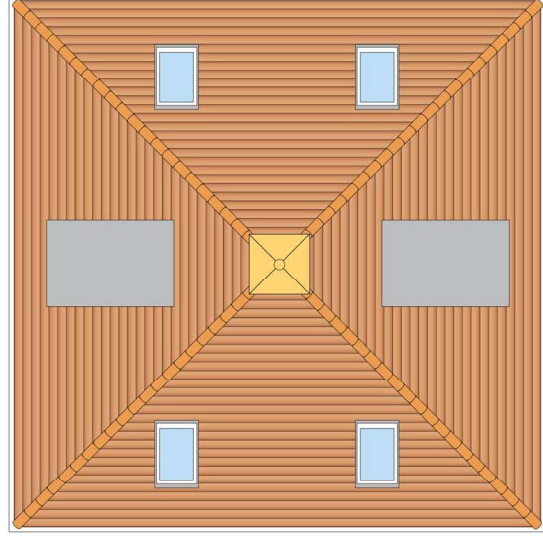

Roof Plan



East Elevation

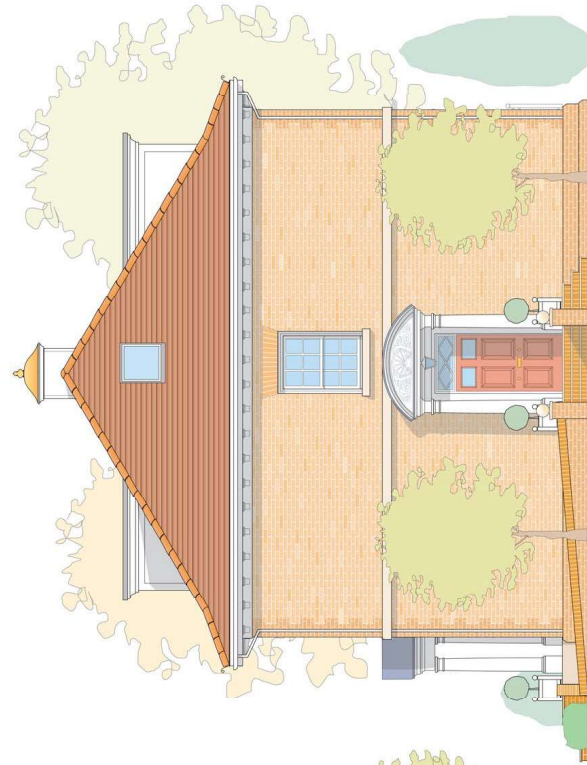

North Elevation



West Elevation



South Elevation



**CAPITAL
COMMUNITY
DEVELOPMENTS LTD**

30 Gardonia Close, Rendlesham, Suffolk IP12 5GX
T: 01394 409936 • E: enquiries@ccdevelopments.co.uk

Issued for:
PLANNING

Project:
GARDEN VILLAGE

Drawing title:
WILBY - Elevations
Plot number:

DRAWING:
David Williams

DRAWING No.:
WILB/Elev/1


REVISION:
04


SCALE:
1:100 @ A3

DATE:
12.3.2019


© Capital Community Developments Ltd 2018
© David Williams 2018
© Natural Building Design 2018
All Rights Reserved




| | |
|---|---------------------------------------|
|  CAPITAL COMMUNITY DEVELOPMENTS LTD 30 Gardonia Close, Rendlesham, Suffolk IP12 5GX T: 01394 449936 • E: enquiries@ccdevelopments.co.uk | |
| Issue for: | PLANNING |
| Project: | GARDEN VILLAGE |
| Drawing title: | WILBY - Floor & Roof Plans |
| Plot number: | |
| DRAWING: | David Williams |
| DRAWING No.: | WILB/FP/1 |
| REVISION: | 04 |
| SCALE: | 1:100 @ A3 |
| DATE: | 12.3.2019 |
| © Capital Community Developments Ltd 2018 © David Williams 2018 © Natural Building Design 2018 All Rights Reserved | |

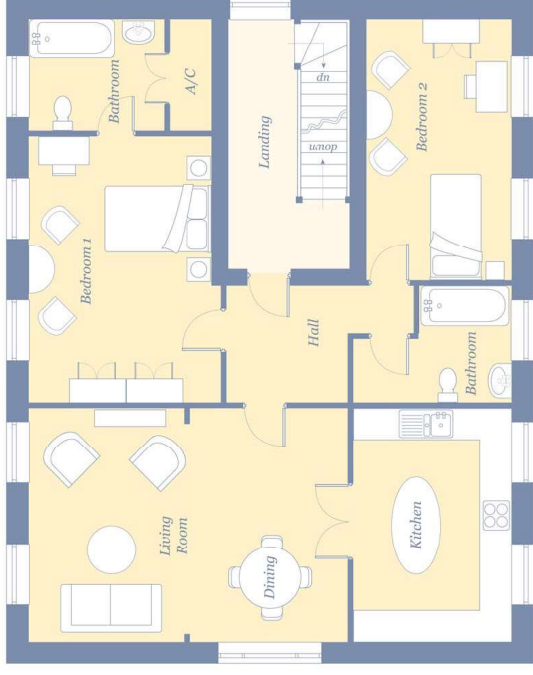


First Floor

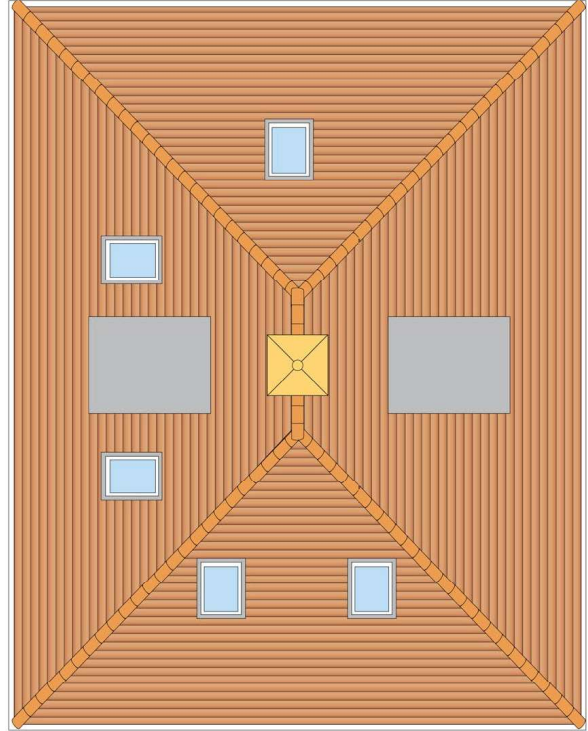


Roof Plan

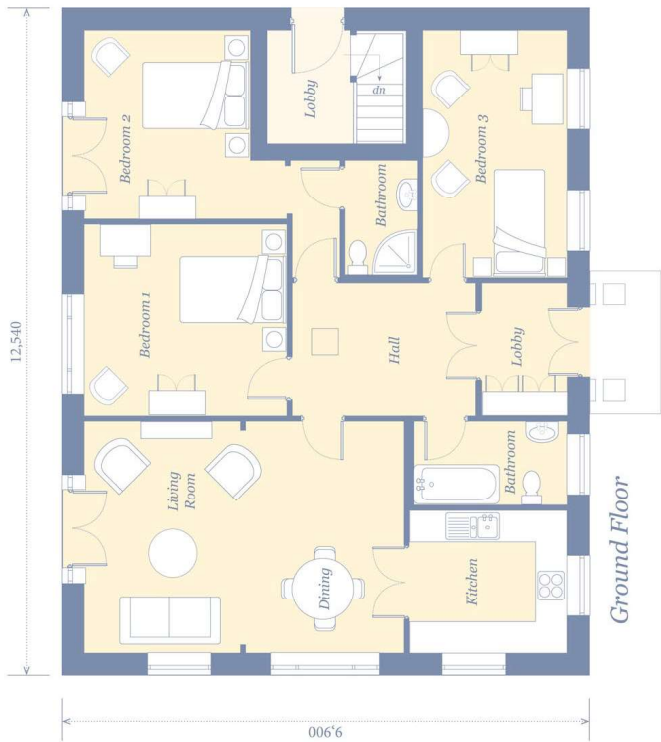

Ground Floor

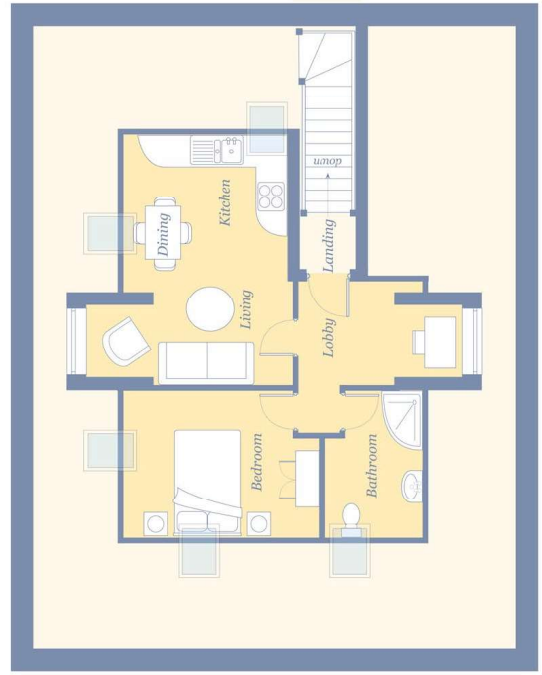

Second Floor

 



East Elevation



North Elevation



West Elevation





South Elevation



**CAPITAL
COMMUNITY
DEVELOPMENTS LTD**
30 Gardenia Close, Rendlesham, Suffolk IP12 2GX
T: 01394 449536 - E: enquiries@ccdevelopments.co.uk


| | |
|---|-----------------------------|
| Issued for: | PLANNING |
| Project: | GARDEN VILLAGE |
| Drawing title: | Sudbury ~ Elevations |
| Plot number: | |
| Drawn by: | David Williams |
| DRAWING No.: | SUD/E/1 |
| REVISION: | 05 |
| SCALE: | 1:100 @ A3 |
| DATE: | 12.3.2019 |
| © Capital Community Developments Ltd 2019 © David Williams 2019 © Natural Building Design 2019 All Rights Reserved | |




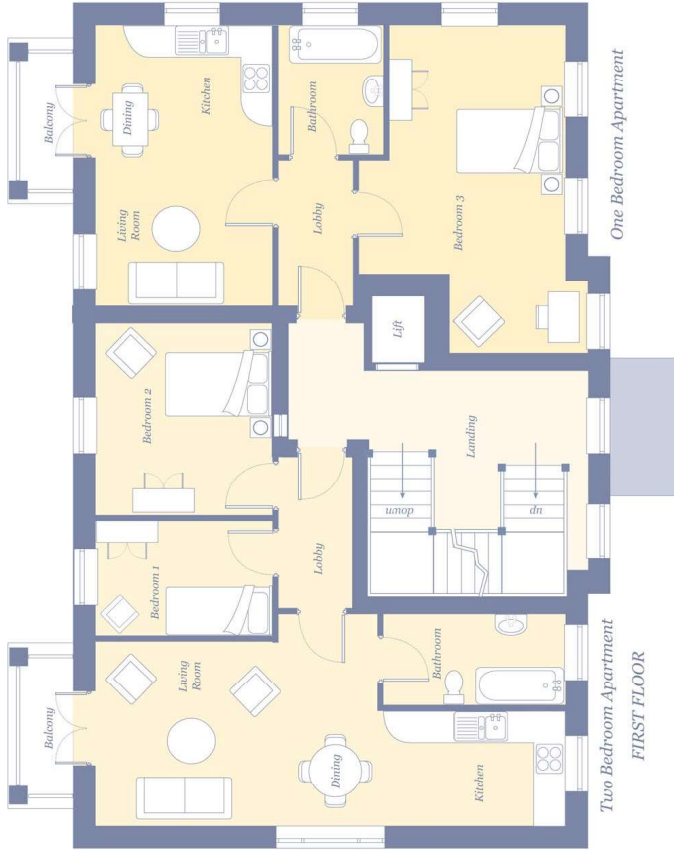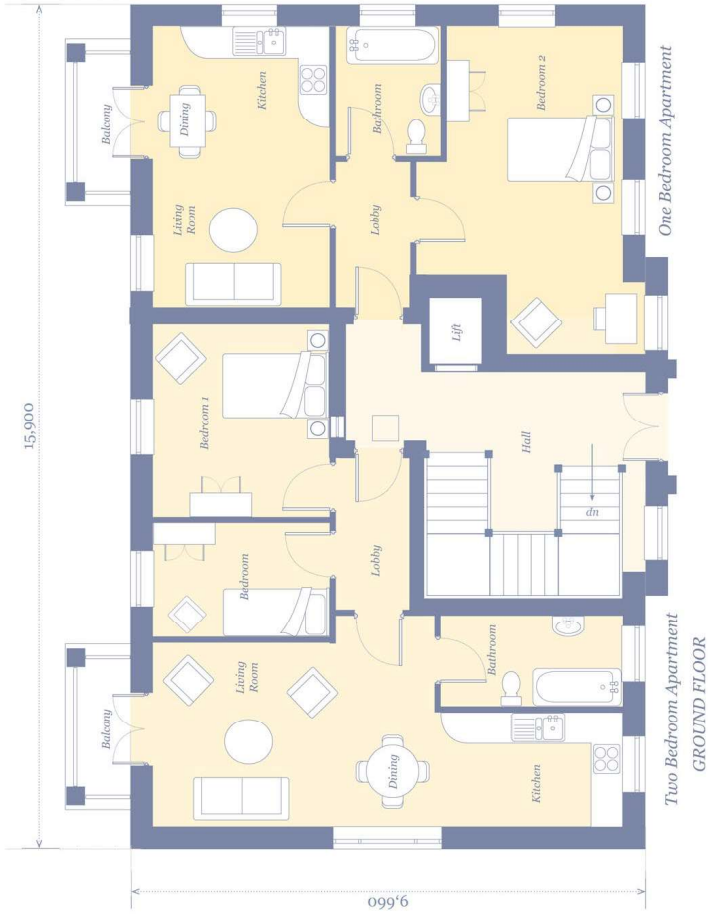

CAPITAL COMMUNITY DEVELOPMENTS LTD
 30 Gardenia Close, Rendlesham, Suffolk IP12 2GX
 T: 01394 44936 • E: enquiries@ccdevelopmentsltd.co.uk

| | |
|---|------------------------|
| Issued for: | PLANNING |
| Project: | GARDEN VILLAGE |
| Drawing title: | Sudbury ~ Plans |
| Plot number: | |
| Drawn by: | David Williams |
| DRAWING No.: | SUD/FP/1 |
| REVISION: | 05 |
| SCALE: | 1:100 @ A3 |
| DATE: | 12.3.2019 |
| © Capital Community Developments Ltd 2019 © David Williams 2019 © Natural Building Design 2019 All Rights Reserved | |

 

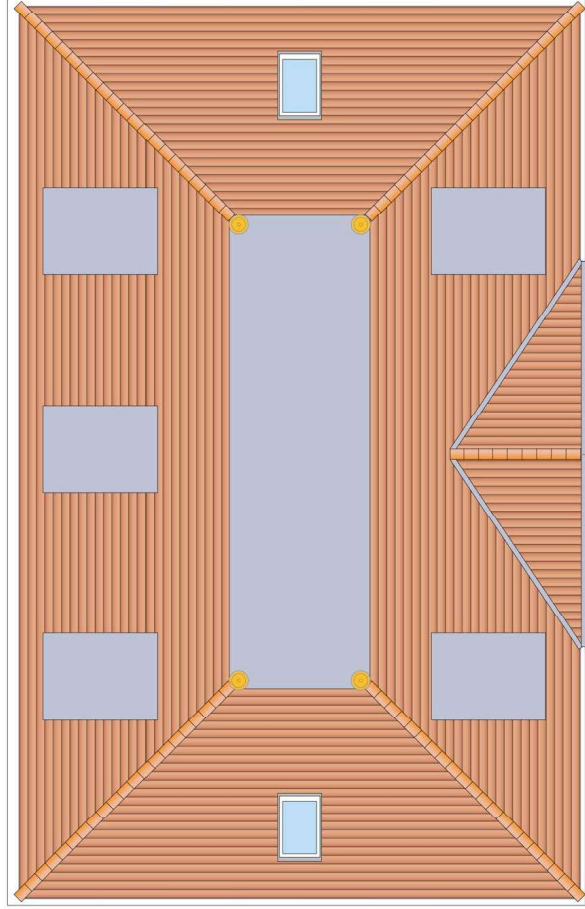

Roof Plan

**CAPITAL
COMMUNITY
DEVELOPMENTS LTD**
30 Gardenia Close, Rendlesham, Suffolk IP12 2GX
T: 01394 42936 - E: enquiries@ccddevelopments.co.uk

| | |
|---|---------------------------|
| Issued for: PLANNING | |
| Project: GARDEN VILLAGE | |
| Drawing title: Sudbury ~ Roof Plan | |
| Plot number: | |
| Drawn by: David Williams | |
| DRAWING No.: SUD/RP/1 | REVISION: 05 |
| SCALE: 1:100 @ A3 | DATE: 12.3.2019 |
| © Capital Community Developments Ltd 2019 © David Williams 2019 © Natural Building Design 2019 All Rights Reserved | |