


NOT TO SCALE

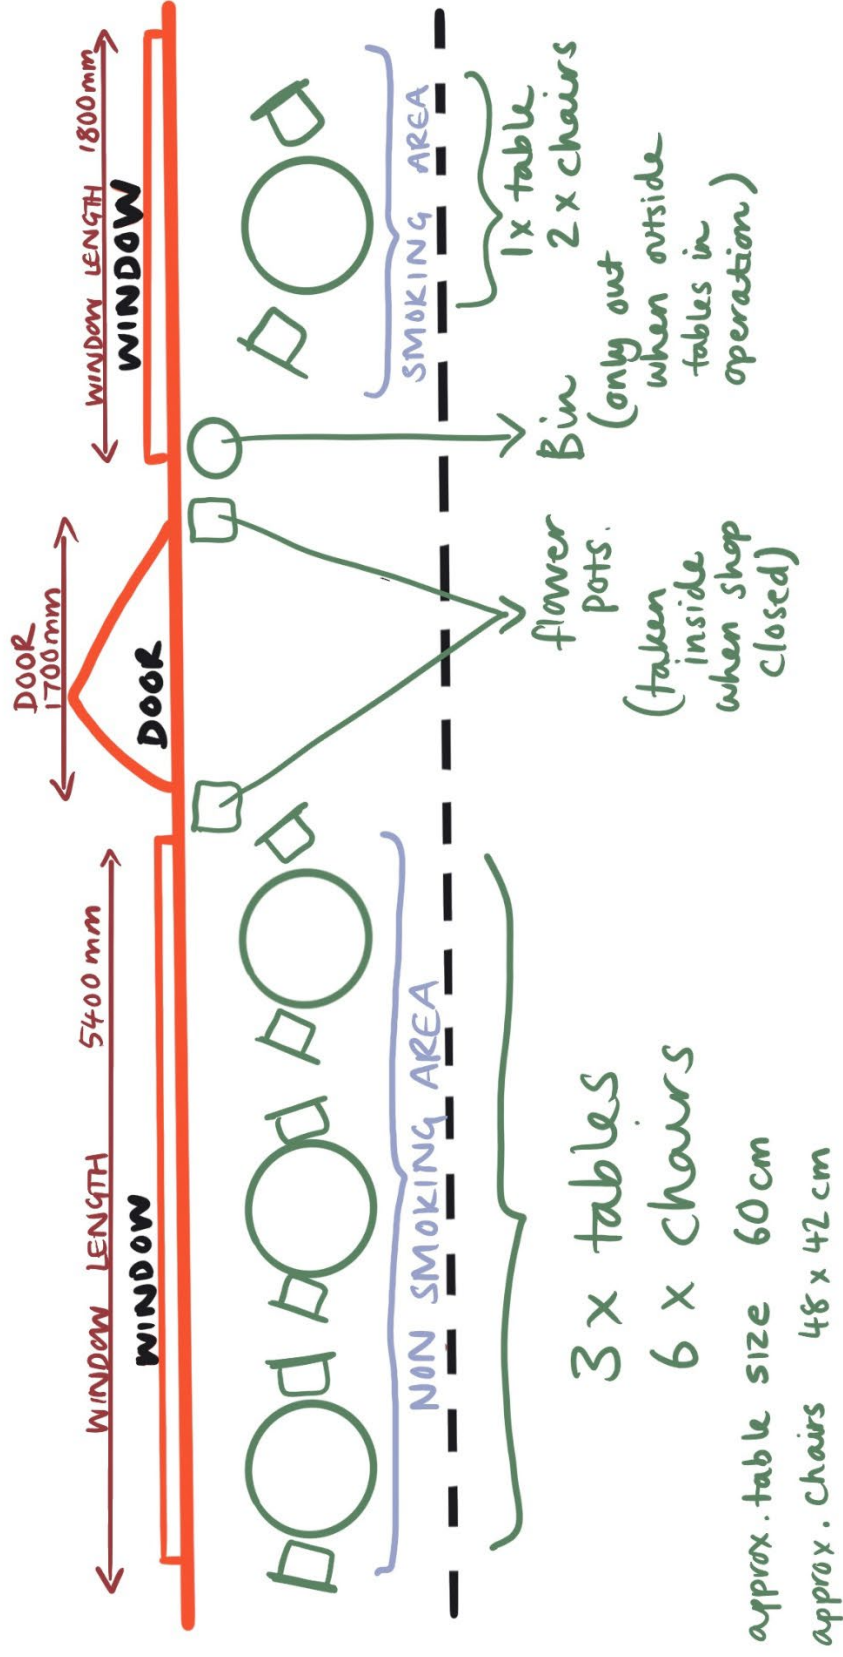

EDGE OF PAVEMENT

