
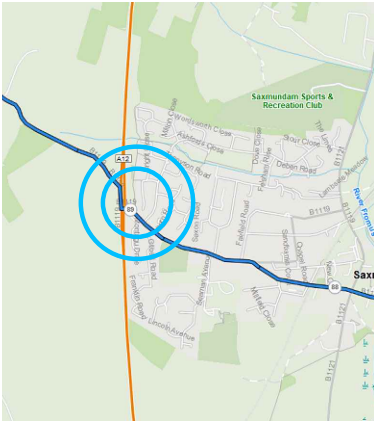


CYCLE ROUTE

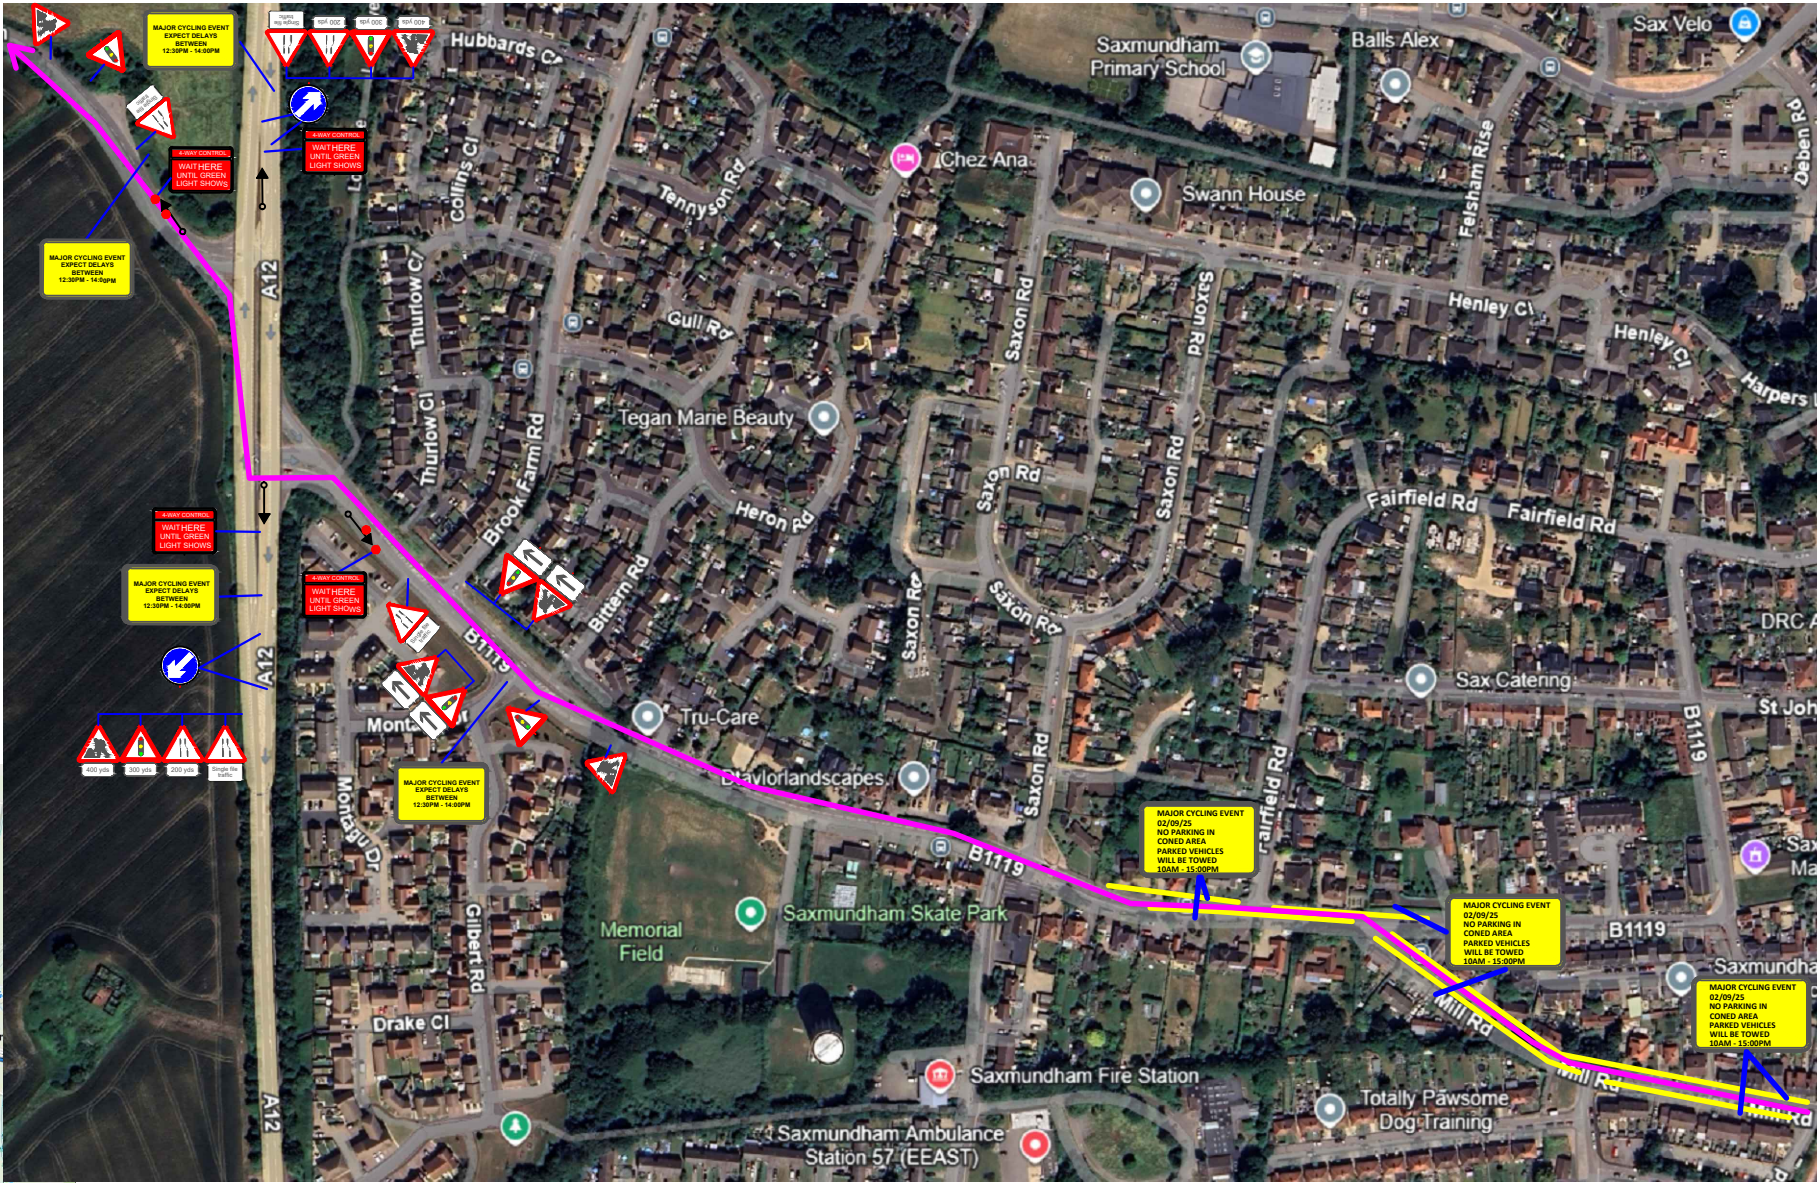

	Blade Traffic Management Blade House 12 Trevor Foster Way, Bradford, BD5 8HB	Client 	Designed by	E.J	Key - Race Route - No Parking Cones	Notes All works must conform to the Safety at Street Works and Road Works A code of Practice and abide by guidance given in the TSM Chapter 8 Parts 1 and 2 (2009) Part 3 (2020). All signs must conform with the TSRGD (2016).
			Drawn by	A.W		
			Checked by	G.C		
			Approved by	E.J		