


Contractors are not to scale dimensions from this drawing

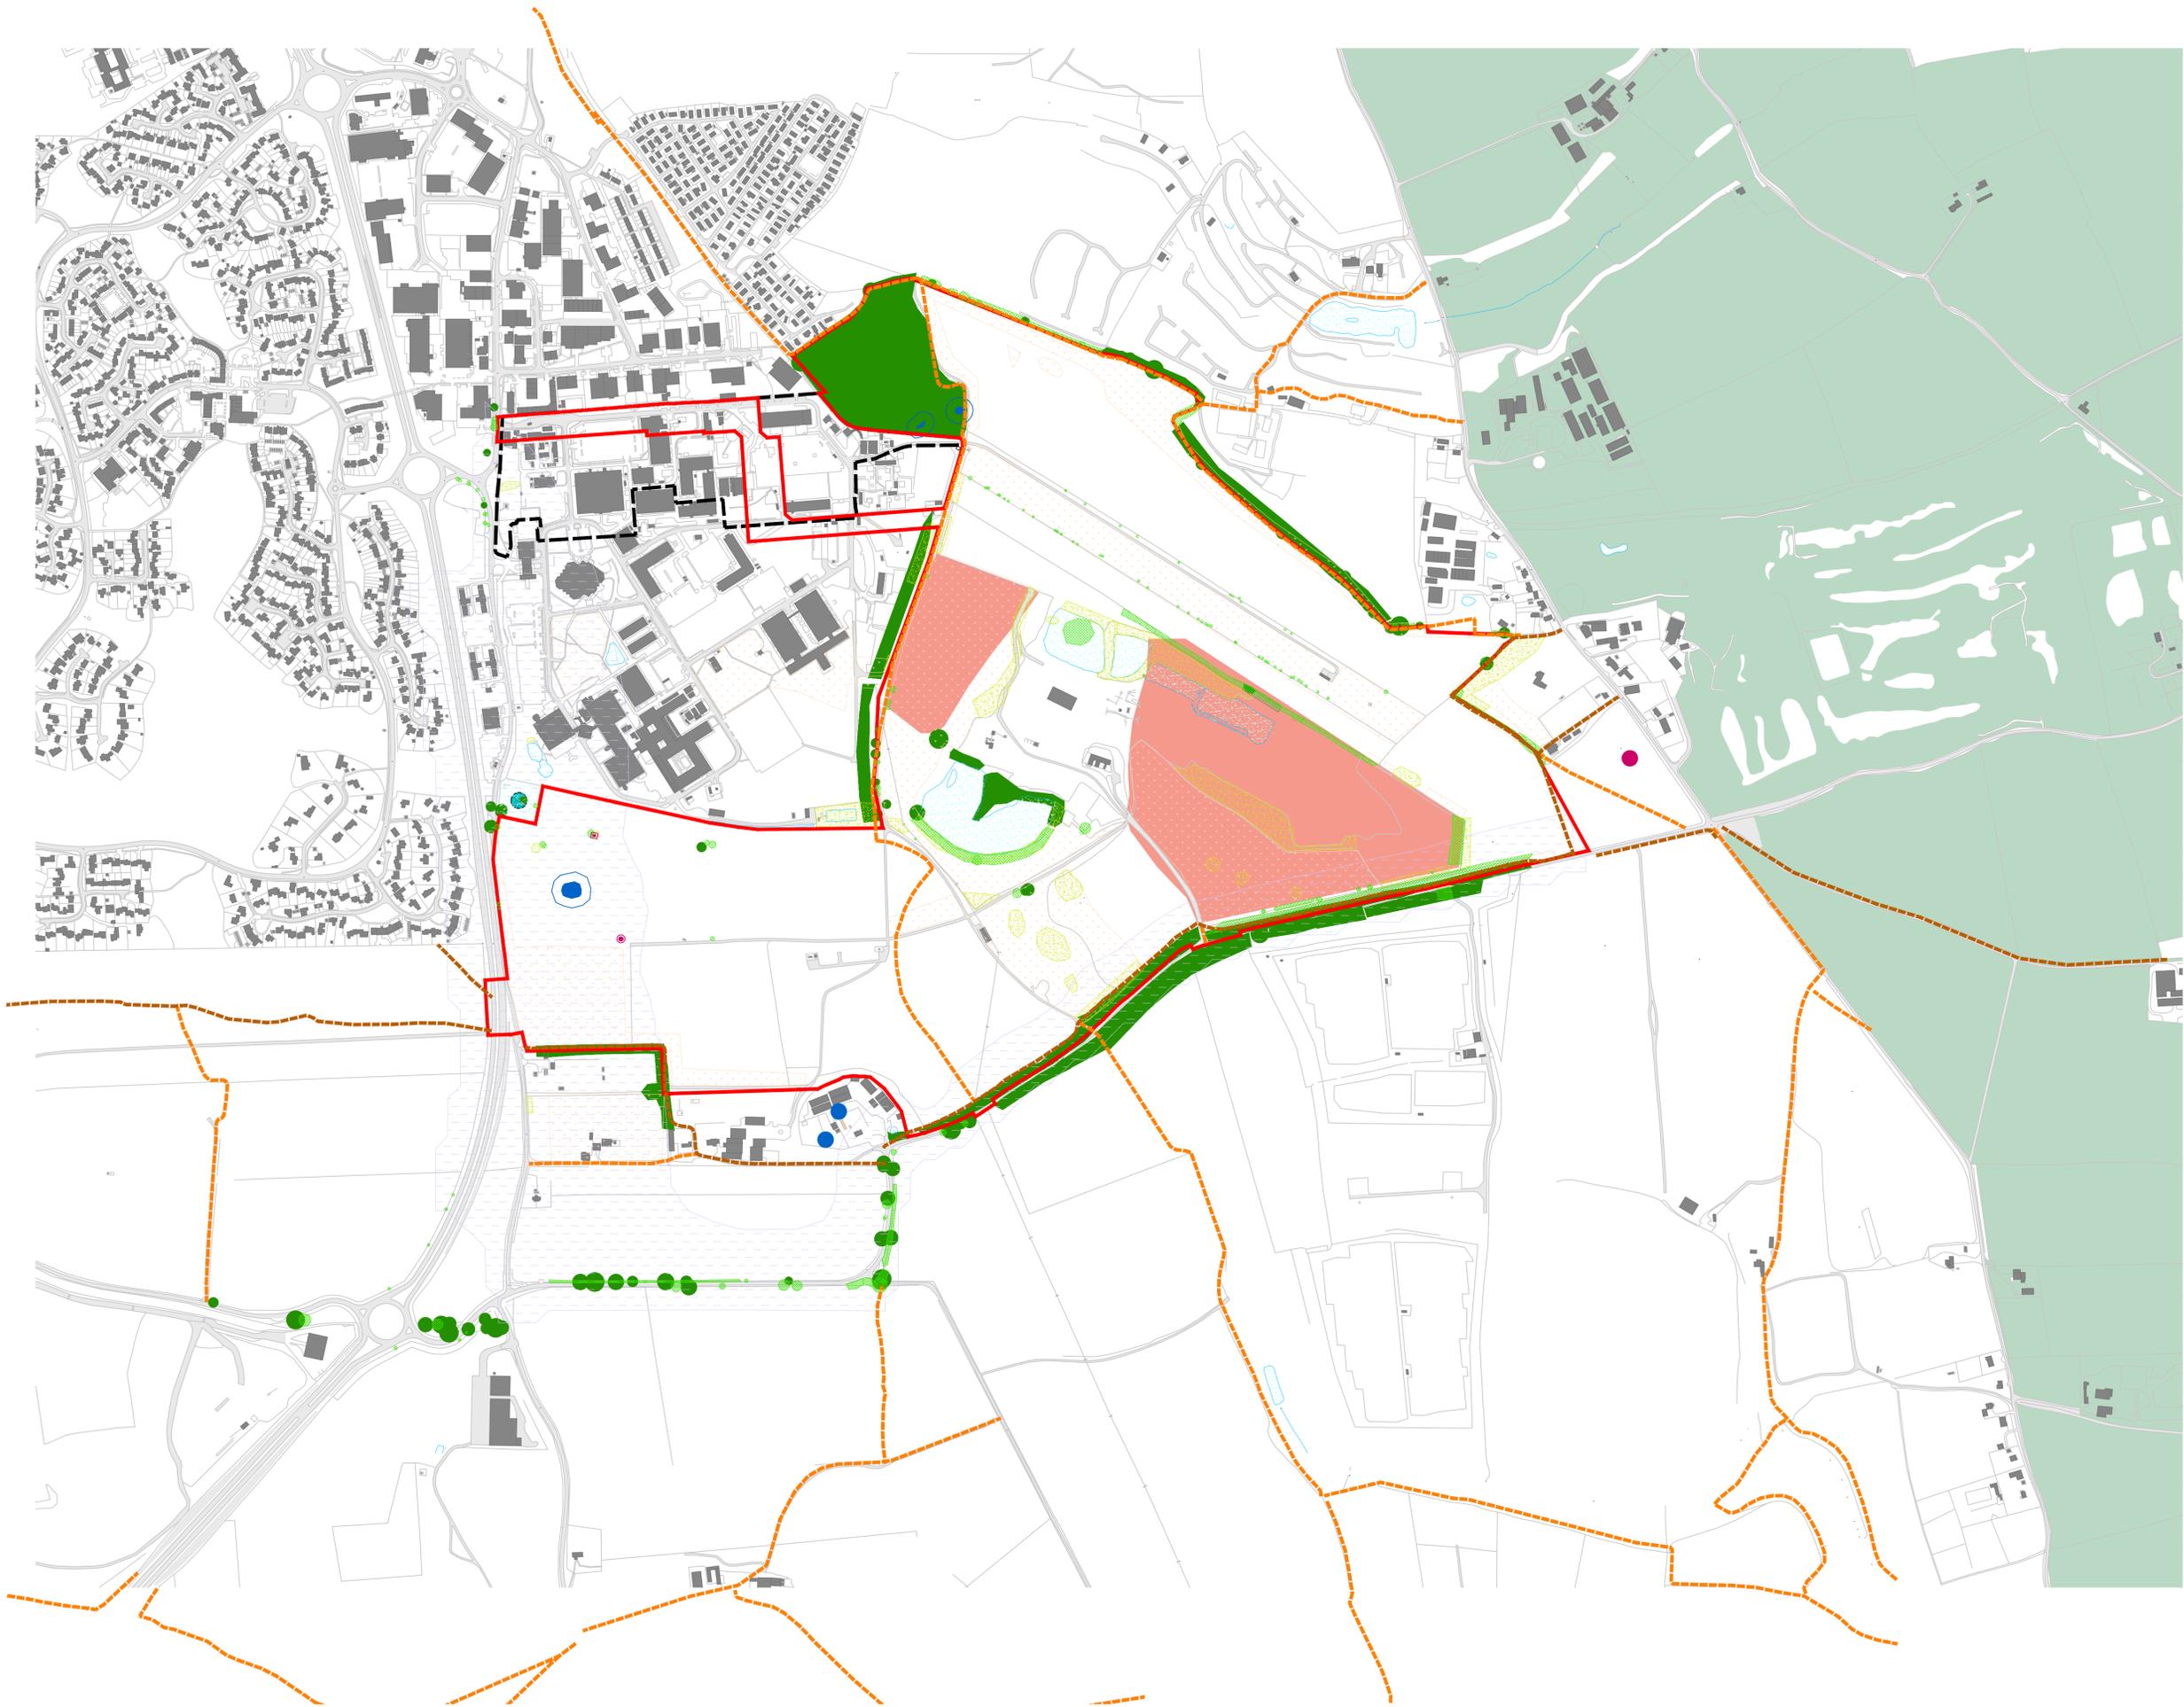

- Key
- Site Boundary
 - Northern Quadrant
 - SSSI
 - Scheduled Monument and associated 15m buffer
 - Non-designated heritage asset and associated 3m buffer
 - Waterbody
 - Inert Landfill
 - Testing range (available in 2022)
 - AONB
 - Ecology: Semi-improved grassland
 - Ecology: Dense scrub
 - Soak away
 - Footpath
 - Bridleway
 - Category A and B Trees
 - Category C Trees
 - Noise level > 55 dB (A)

BroadwayMalyan^{BM}
Architecture Urbanism Design

3 Weybridge Business Park
Addlestone Road
Weybridge, Surrey
KT15 2BW
T: +44 (0)1932 845 599
F: +44 (0)1932 856 206
E: Wey@BroadwayMalyan.com
www.BroadwayMalyan.com

Client
CLL / CEG
Project
Land south and east of Adastral Park
Description
Site features plan

Status
Final
Scale 1:5000@A1
Job Number 31677
Drawn By BM
Drawing Number 06
Date 24.03.17
Revision F