



Layout of Priority Junction for Access Road into Site  
Scale: 1:500

Arm	PROPOSED PRIORITY JUNCTION: DMRB COMPLIANCE WITH TD 42/95					
	Corner Radii to Left (m)	Approach Lane Width (m)	Taper for Ghost Island (m)	Direct Taper for Ghost Island (m)	Design Speed (mph)	Deceleration (m)
Gloster Road (North)	10	3.65	N/A	N/A	30	N/A
Quadrant Access Road	10	3.25	N/A	N/A	30	N/A
Gloster (South)	N/A	3.65	N/A	N/A	30	N/A

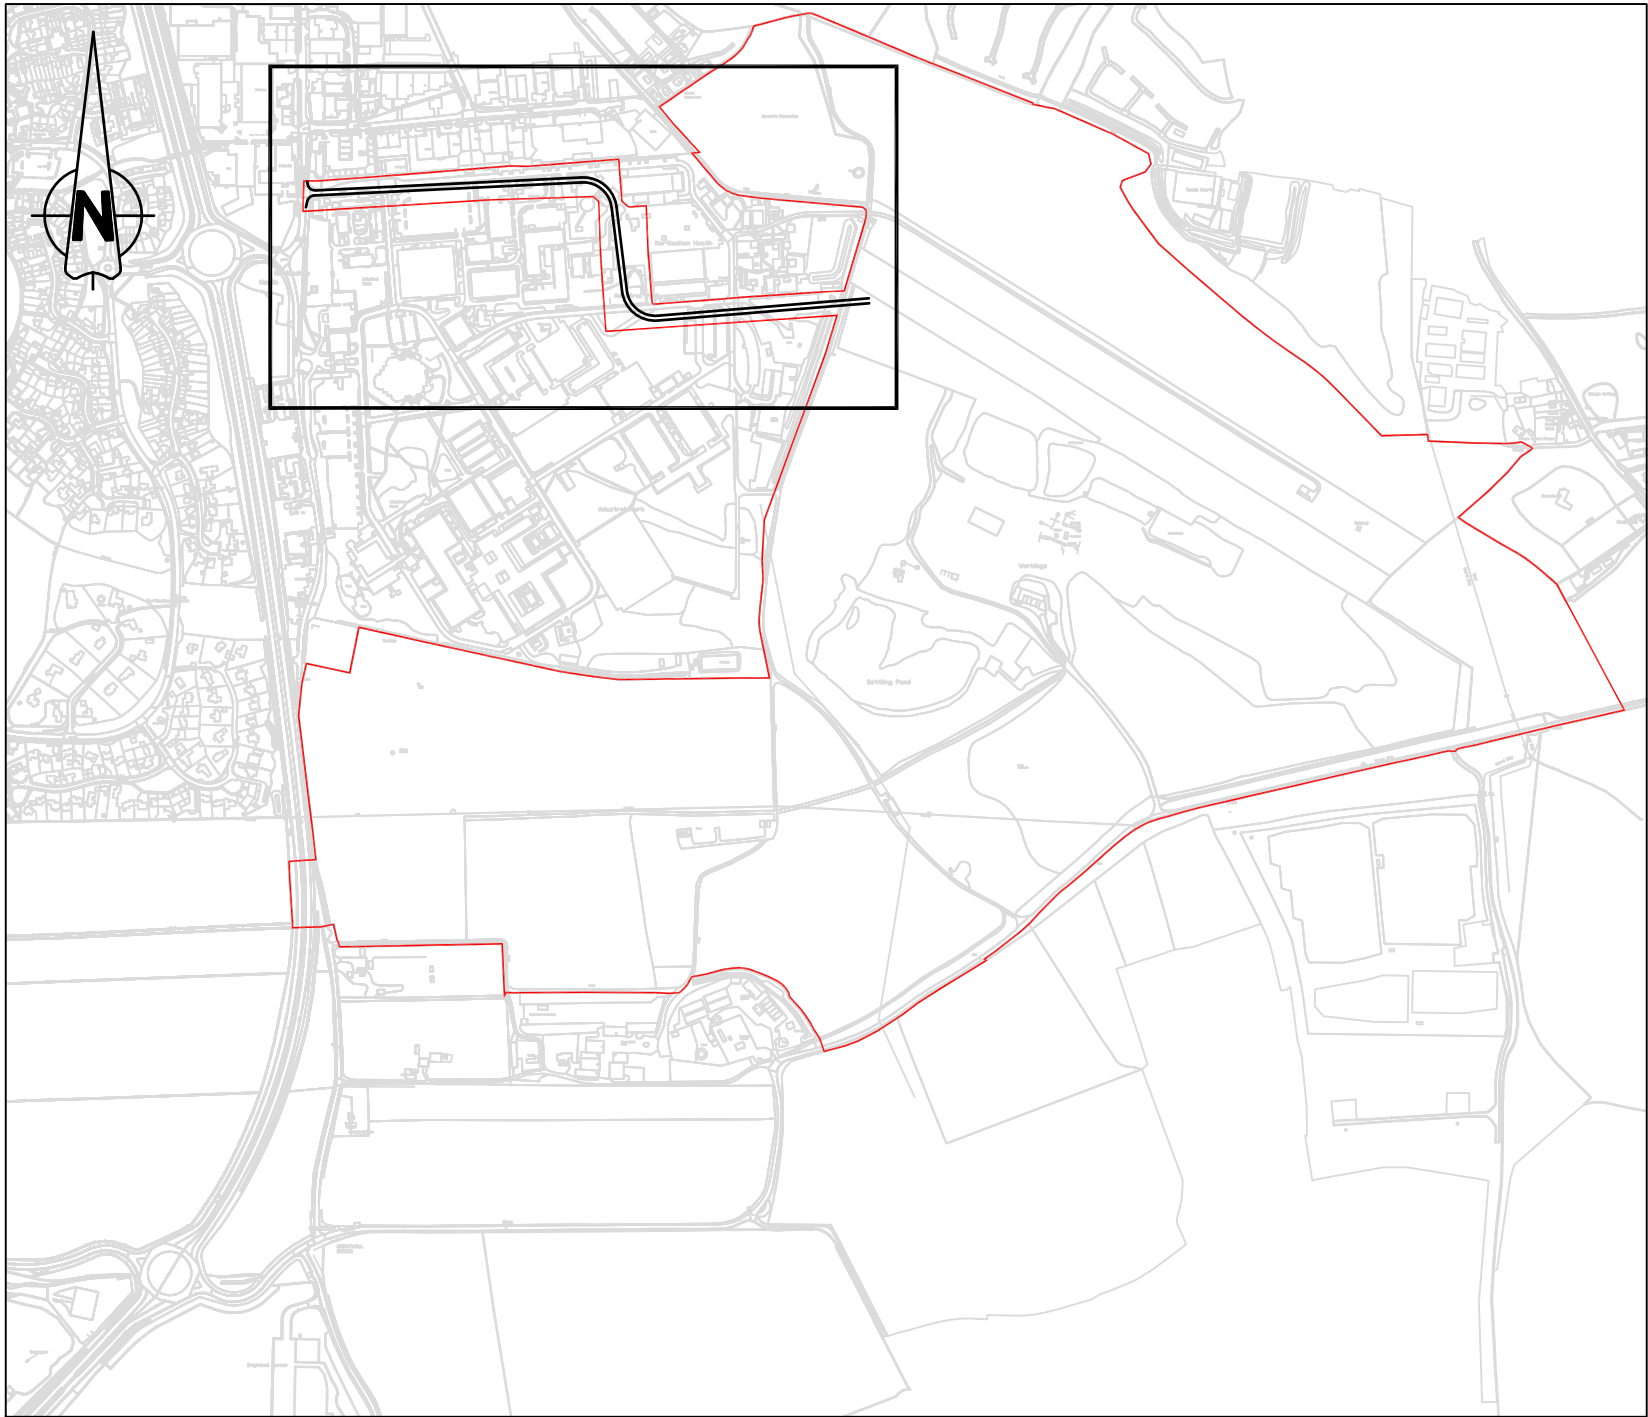

Context Plan  
Scale: 1:10000

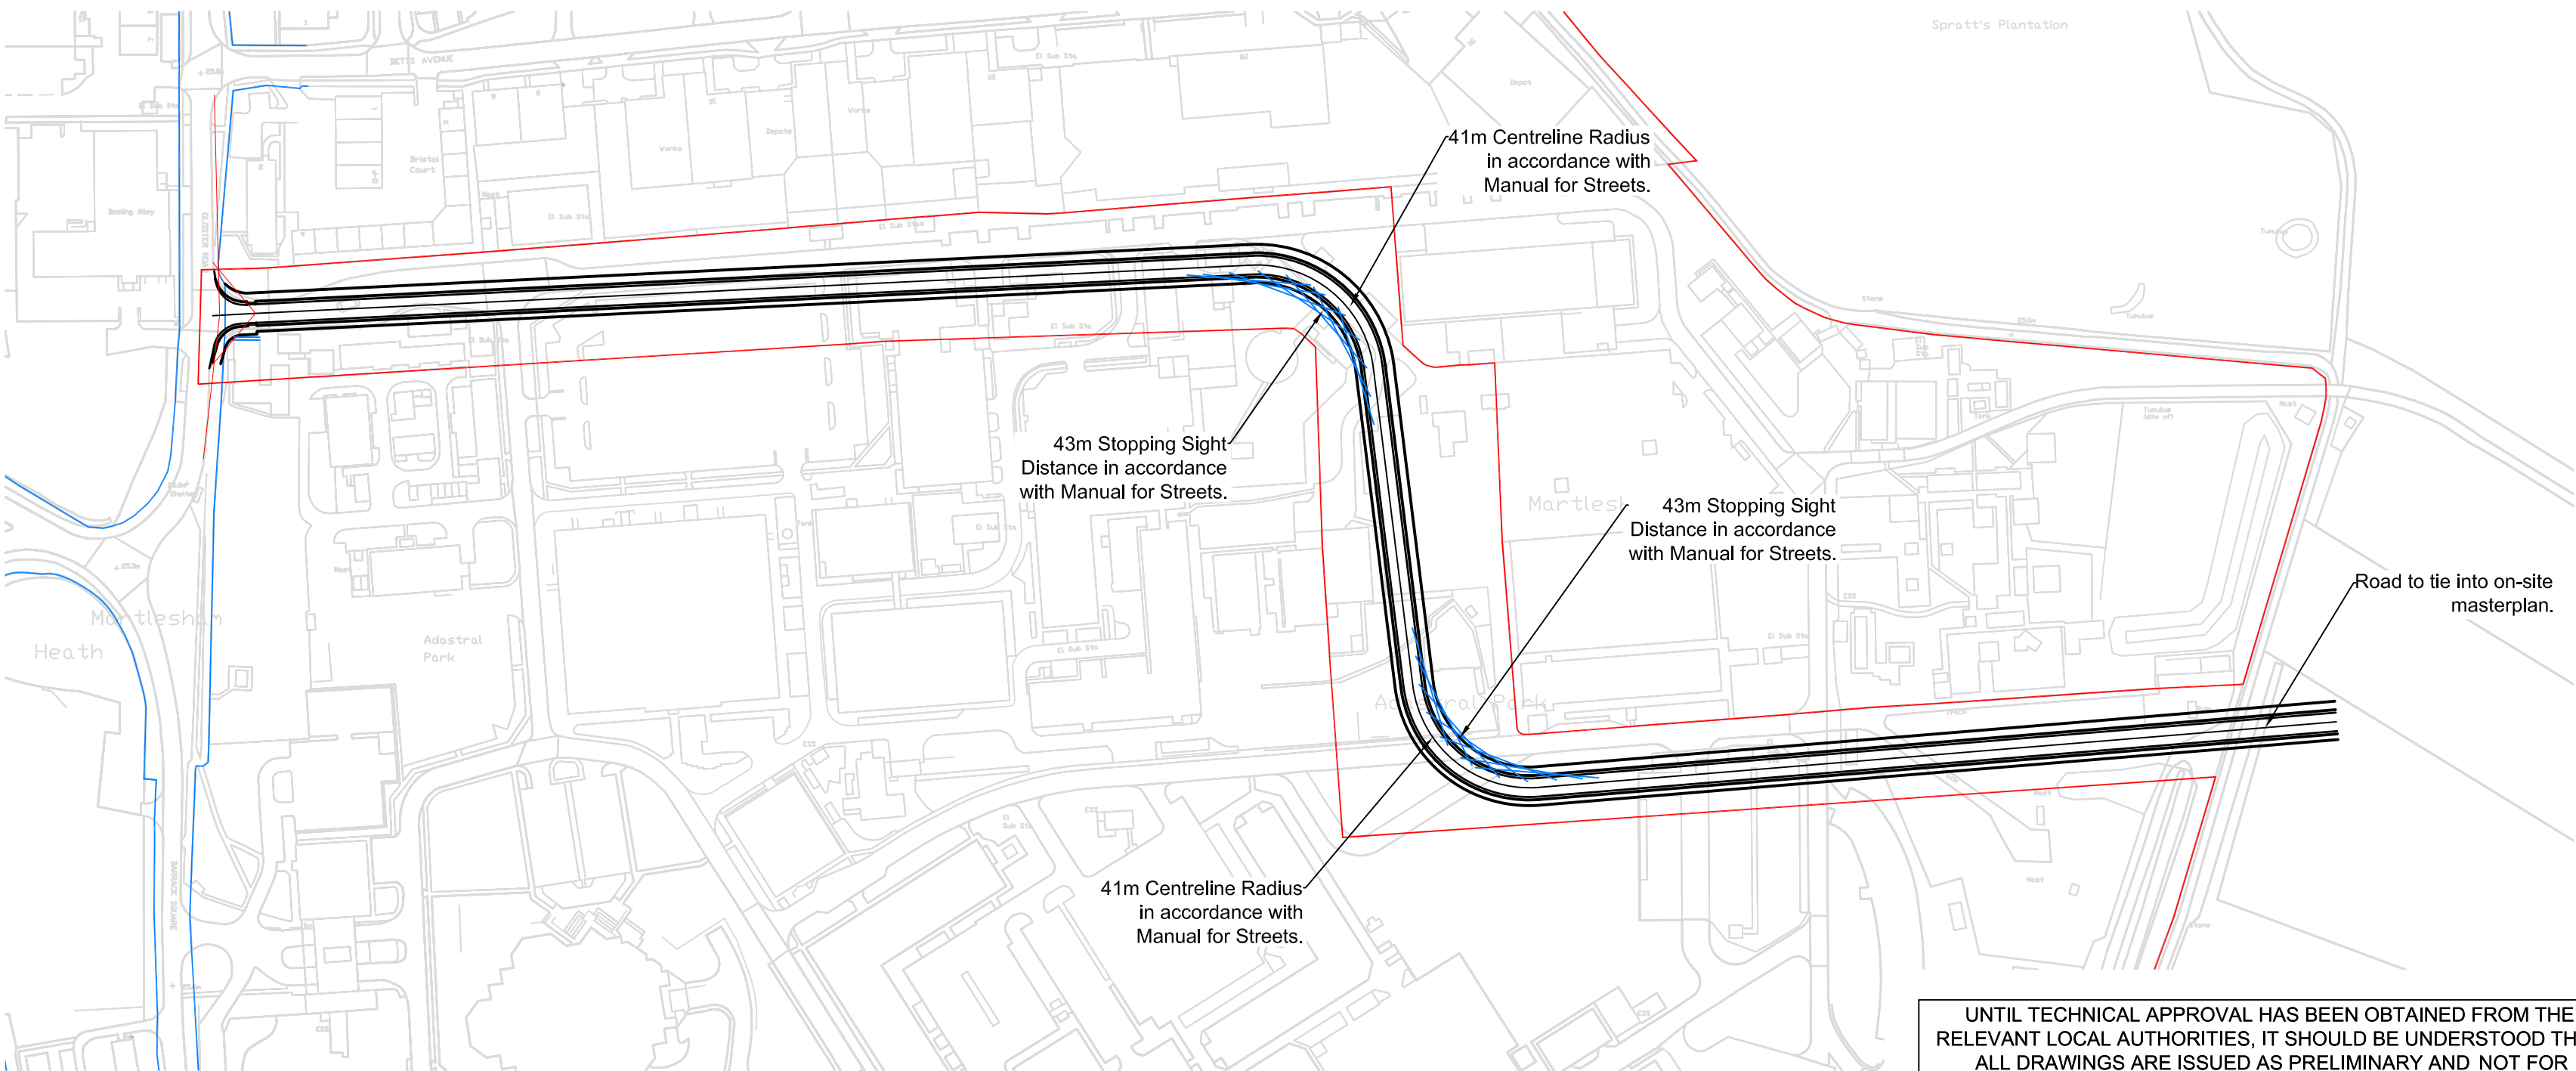

Overview of Access Road into Site  
Scale: 1:2000

UNTIL TECHNICAL APPROVAL HAS BEEN OBTAINED FROM THE RELEVANT LOCAL AUTHORITIES, IT SHOULD BE UNDERSTOOD THAT ALL DRAWINGS ARE ISSUED AS PRELIMINARY AND NOT FOR CONSTRUCTION. SHOULD THE CONTRACTOR COMMENCE SITE WORK PRIOR TO APPROVAL BEING GIVEN, IT IS ENTIRELY AT HIS OWN RISK.

**Construction Design and Management (CDM), Key Residual Risks**  
Contractors entering the site should gain permission from the relevant land owners and/or principle contractor working on site at the time of entry. Contractors shall be responsible for carrying out their own risk assessments and for liaising with the relevant services companies and authorities. Listed below are Site Specific key risks associated with the project.

- 1) Overhead and underground services
- 2) Street Lighting Cables
- 3) Working adjacent to water courses and flood plain
- 4) Soft ground conditions
- 5) Working adjacent to live highways and railway line
- 6) Unchartered services
- 7) Existing buildings with potential asbestos hazards

## NOTES:

1. Do not scale from this drawing
2. All dimensions are in metres unless otherwise stated.
3. Brookbanks Consulting Ltd has prepared this drawing for the sole use of the client. The drawing may not be relied upon by any other party without the express agreement of the client and Brookbanks Consulting Ltd. Where any data supplied by the client or from other sources has been used, it has been assumed that the information is correct. No responsibility can be accepted by Brookbanks Consulting Ltd for inaccuracies in the data supplied by any other party. The drawing has been produced based on the assumption that all relevant information has been supplied by those bodies from whom it was requested.
4. No part of this drawing may be copied or duplicated without the express permission of Brookbanks Consulting.
5. The junctions, roundabouts and links have been designed in accordance with the following design standards:
  - TD 9/93: Highway Link Design;
  - TD 42/95: The Geometric Design of Major-Minor Priority Junctions;
  - Manual for Streets;

## KEY:

- Site Boundary
- Anticipated Highway Boundary
- Junction Visibility Splay
- Stopping Sight Distance along Highway

First Issue 23.03.16

**Brookbanks**  
6150 Knights Court, Solihull Parkway, Birmingham B37 7WY  
Tel (0121) 329 4330 Fax (0121) 329 4331  
www.brookbanks.com

Carlyle Land Ltd and  
Commercial Estates Group

Land South and East of  
Adastral Park, Ipswich

Proposed Priority Junction  
North-west Quadrant Access

Status	Approval		Status Date	March 2017	
Drawn	MDM	Checked	LW	Date	23.03.2017
Scale	As Shown	Number	10391-HL-06	Rev	-