


Construction Design and Management (CDM)
Key Residual Risks
 Contractors entering the site should gain permission from the relevant land owners and/or principle contractor working on site at the time of entry. Contractors shall be responsible for carrying out their own risk assessments and for liaising with the relevant services companies and authorities. Listed below are Site Specific key risks associated with the project.

- 1) Overhead and underground services
- 2) Street Lighting Cables
- 3) Working adjacent to water courses and flood plain
- 4) Soft ground conditions
- 5) Working adjacent to live highways and railway line
- 6) Unchartered services
- 7) Existing buildings with potential asbestos hazards

- NOTES:**
1. Do not scale from this drawing.
 2. This drawing has been based on survey data provided by a third party. Brookbanks Consulting Ltd cannot be held responsible for the accuracy of this information.

KEY:

- Development Boundary —
- Existing Footway —
- Existing Shared Cycle/Pedestrian Route —
- Existing Bridleway —
- Existing PROW. —
- Access Point into Site for Pedestrians/ Cyclists ○
- Potential Footway —
- Potential Shared Cycleway/Footway —

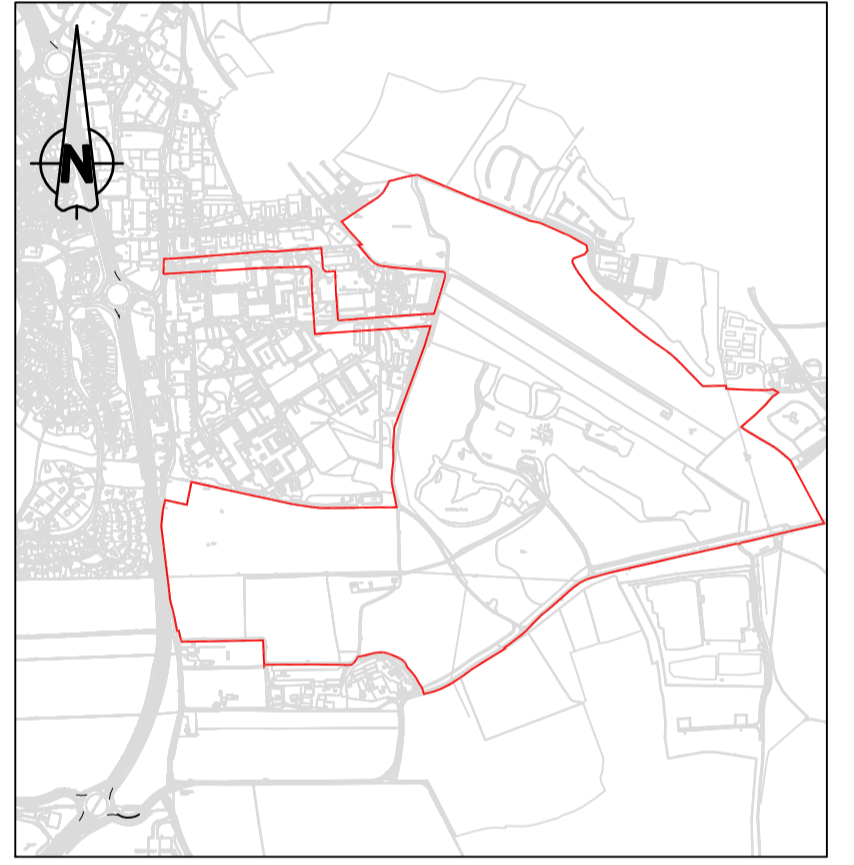

Proposed Site Extents
Scale: 1:20000

A Further details of PROWs added. MDM LW PAB 14.06.17
 First Issue 22.03.17

Brookbanks

6150 Knights Court, Solihull Parkway, Birmingham B37 7WY
 Tel (0121) 329 4330 Fax (0121) 329 4331
 www.brookbanks.com

**Carlyle Land Ltd and
 Commercial Estates Group**

**Land South and East of
 Aداstral Park, Ipswich**

**Key Local Connection
 Strategy Page 2 of 2**

Status	Approval	Checked	MDM	LW	Number	10391-HL-102	Rev	A	Status Date	March 2017
Drawn	MDM	Checked	LW	Date					22.03.2017	
Scale	1:5000									

UNTIL TECHNICAL APPROVAL HAS BEEN OBTAINED FROM THE RELEVANT LOCAL AUTHORITIES, IT SHOULD BE UNDERSTOOD THAT ALL DRAWINGS ARE ISSUED AS PRELIMINARY AND NOT FOR CONSTRUCTION. SHOULD THE CONTRACTOR COMMENCE SITE WORK PRIOR TO APPROVAL BEING GIVEN, IT IS ENTIRELY AT HIS OWN RISK.

