


**General Notes**  
The contractor is responsible for checking dimensions, tolerances and references. Any discrepancy to be verified with the Architect before proceeding with the works. Where an item is covered by drawings to different scales the larger scale drawing is to be worked to. Do not scale drawing. Figured dimensions to be worked to in all cases.  
CDM REGULATIONS 2015. All current drawings and specifications for the project must be read in conjunction with the Designer's Hazard and Environment Assessment Record.  
All intellectual property rights reserved.

**Key**  
— Outline application boundary  
- - Borough Boundary

MR. RICHARD GREEN.  
INSPECTOR'S VIEWPOINTS.  
(ANCIENT HEDGE.)

Note:  
1) OS base has been added to include the approved layout to Westerfield House Care Home extension, for context

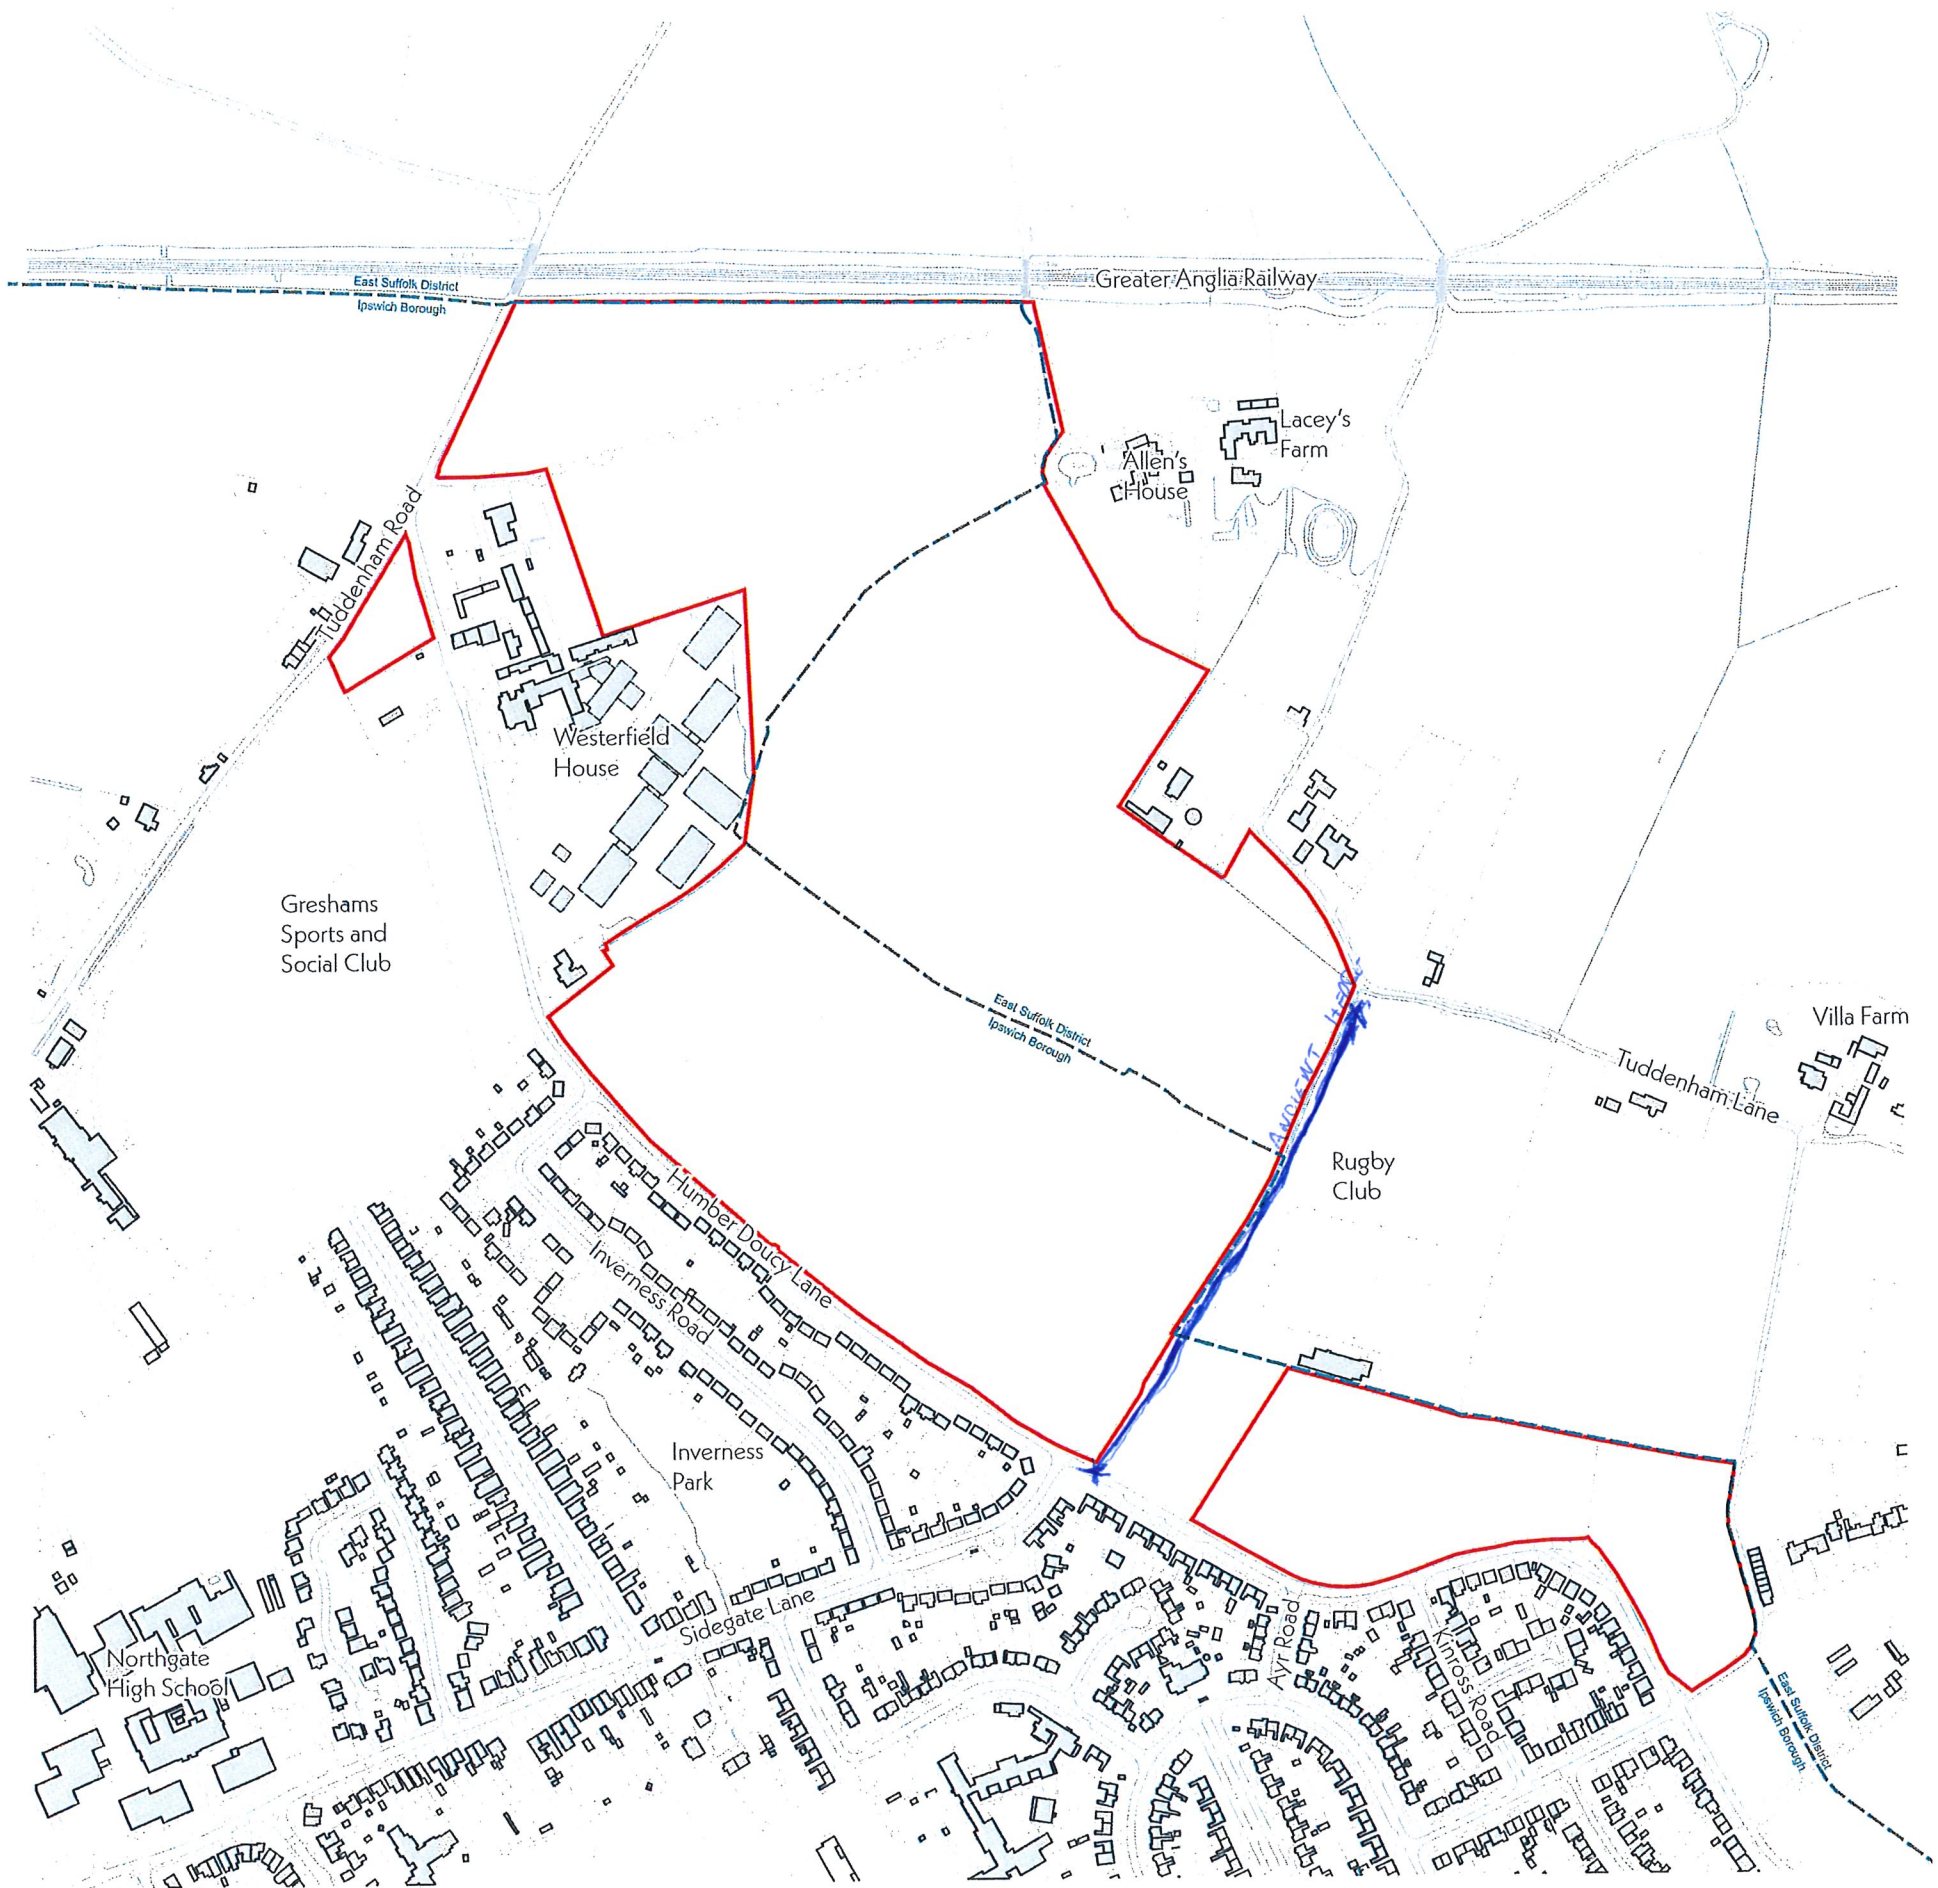

CDM REGULATIONS 2015 All current drawings and specifications for the project must be read in conjunction with the Designer's Hazard and Environment Assessment Record. All intellectual property rights reserved.  
Designed with reference to the surveys, information and reports listed: OSMap and Topographic Survey received from the client.  
All intellectual property rights reserved.

Rev	Date	Description
P01	09/02/24	Drawing first issue has this revision noted

Drawn	OI
Checked	RP

Date	09/02/24
Scale @ A1	1:2500

HUMBER DOUCY LANE  
Parameter Plan: Location Plan

HDL-PRP-XX-XX-DR-A-08200  
REV P01  
S2

