


PGTM.BE.2746.001 Sheet 1of 2

PGTM.BE.2746.001 Sheet 2of 2

<p>Site location Tour of Britian 2023 Felixstowe</p> <p>Drawing number PGTM.BE.2746.001 sheet 1of 2</p>	<p>Works activity Event management Contractor Ref TBC Designed by BE Drawn by BE Checked by PH Approved by Date of 1st issue 27/07/23 Scale 1:1000 (Paper size A1)</p>	<p>Palmer House, Somersham Road Bramford, IP8 4NN (01473) 834960 email:tm@thepalmergroup.co.uk</p> <p>PALMER GROUP Working with Suffolk County Council</p>	<p>Key</p> <ul style="list-style-type: none"> - Traffic sign and orientation - Closed carriageway - One way traffic - Diversion Route 	<p>Notes</p> <ol style="list-style-type: none"> All works must conform to the Safety at Street Works and Road Works A code of Practice and abide by guidance given in the TSM Chapter 8 Parts 1 and 2 (2009) Part 3 (2020). All signs must conform with the TSRGD (2016). 	<p>Revisions</p> <table border="1" style="width: 100%; height: 100%;"> <tr><td> </td><td> </td></tr> <tr><td> </td><td> </td></tr> <tr><td> </td><td> </td></tr> <tr><td> </td><td> </td></tr> </table> <p style="font-size: small; text-align: right;">This drawing remains the property of Palmer Group (trading as Palmer Fencing) and may not be used in whole or in part for anything other than its intended purpose.</p>								

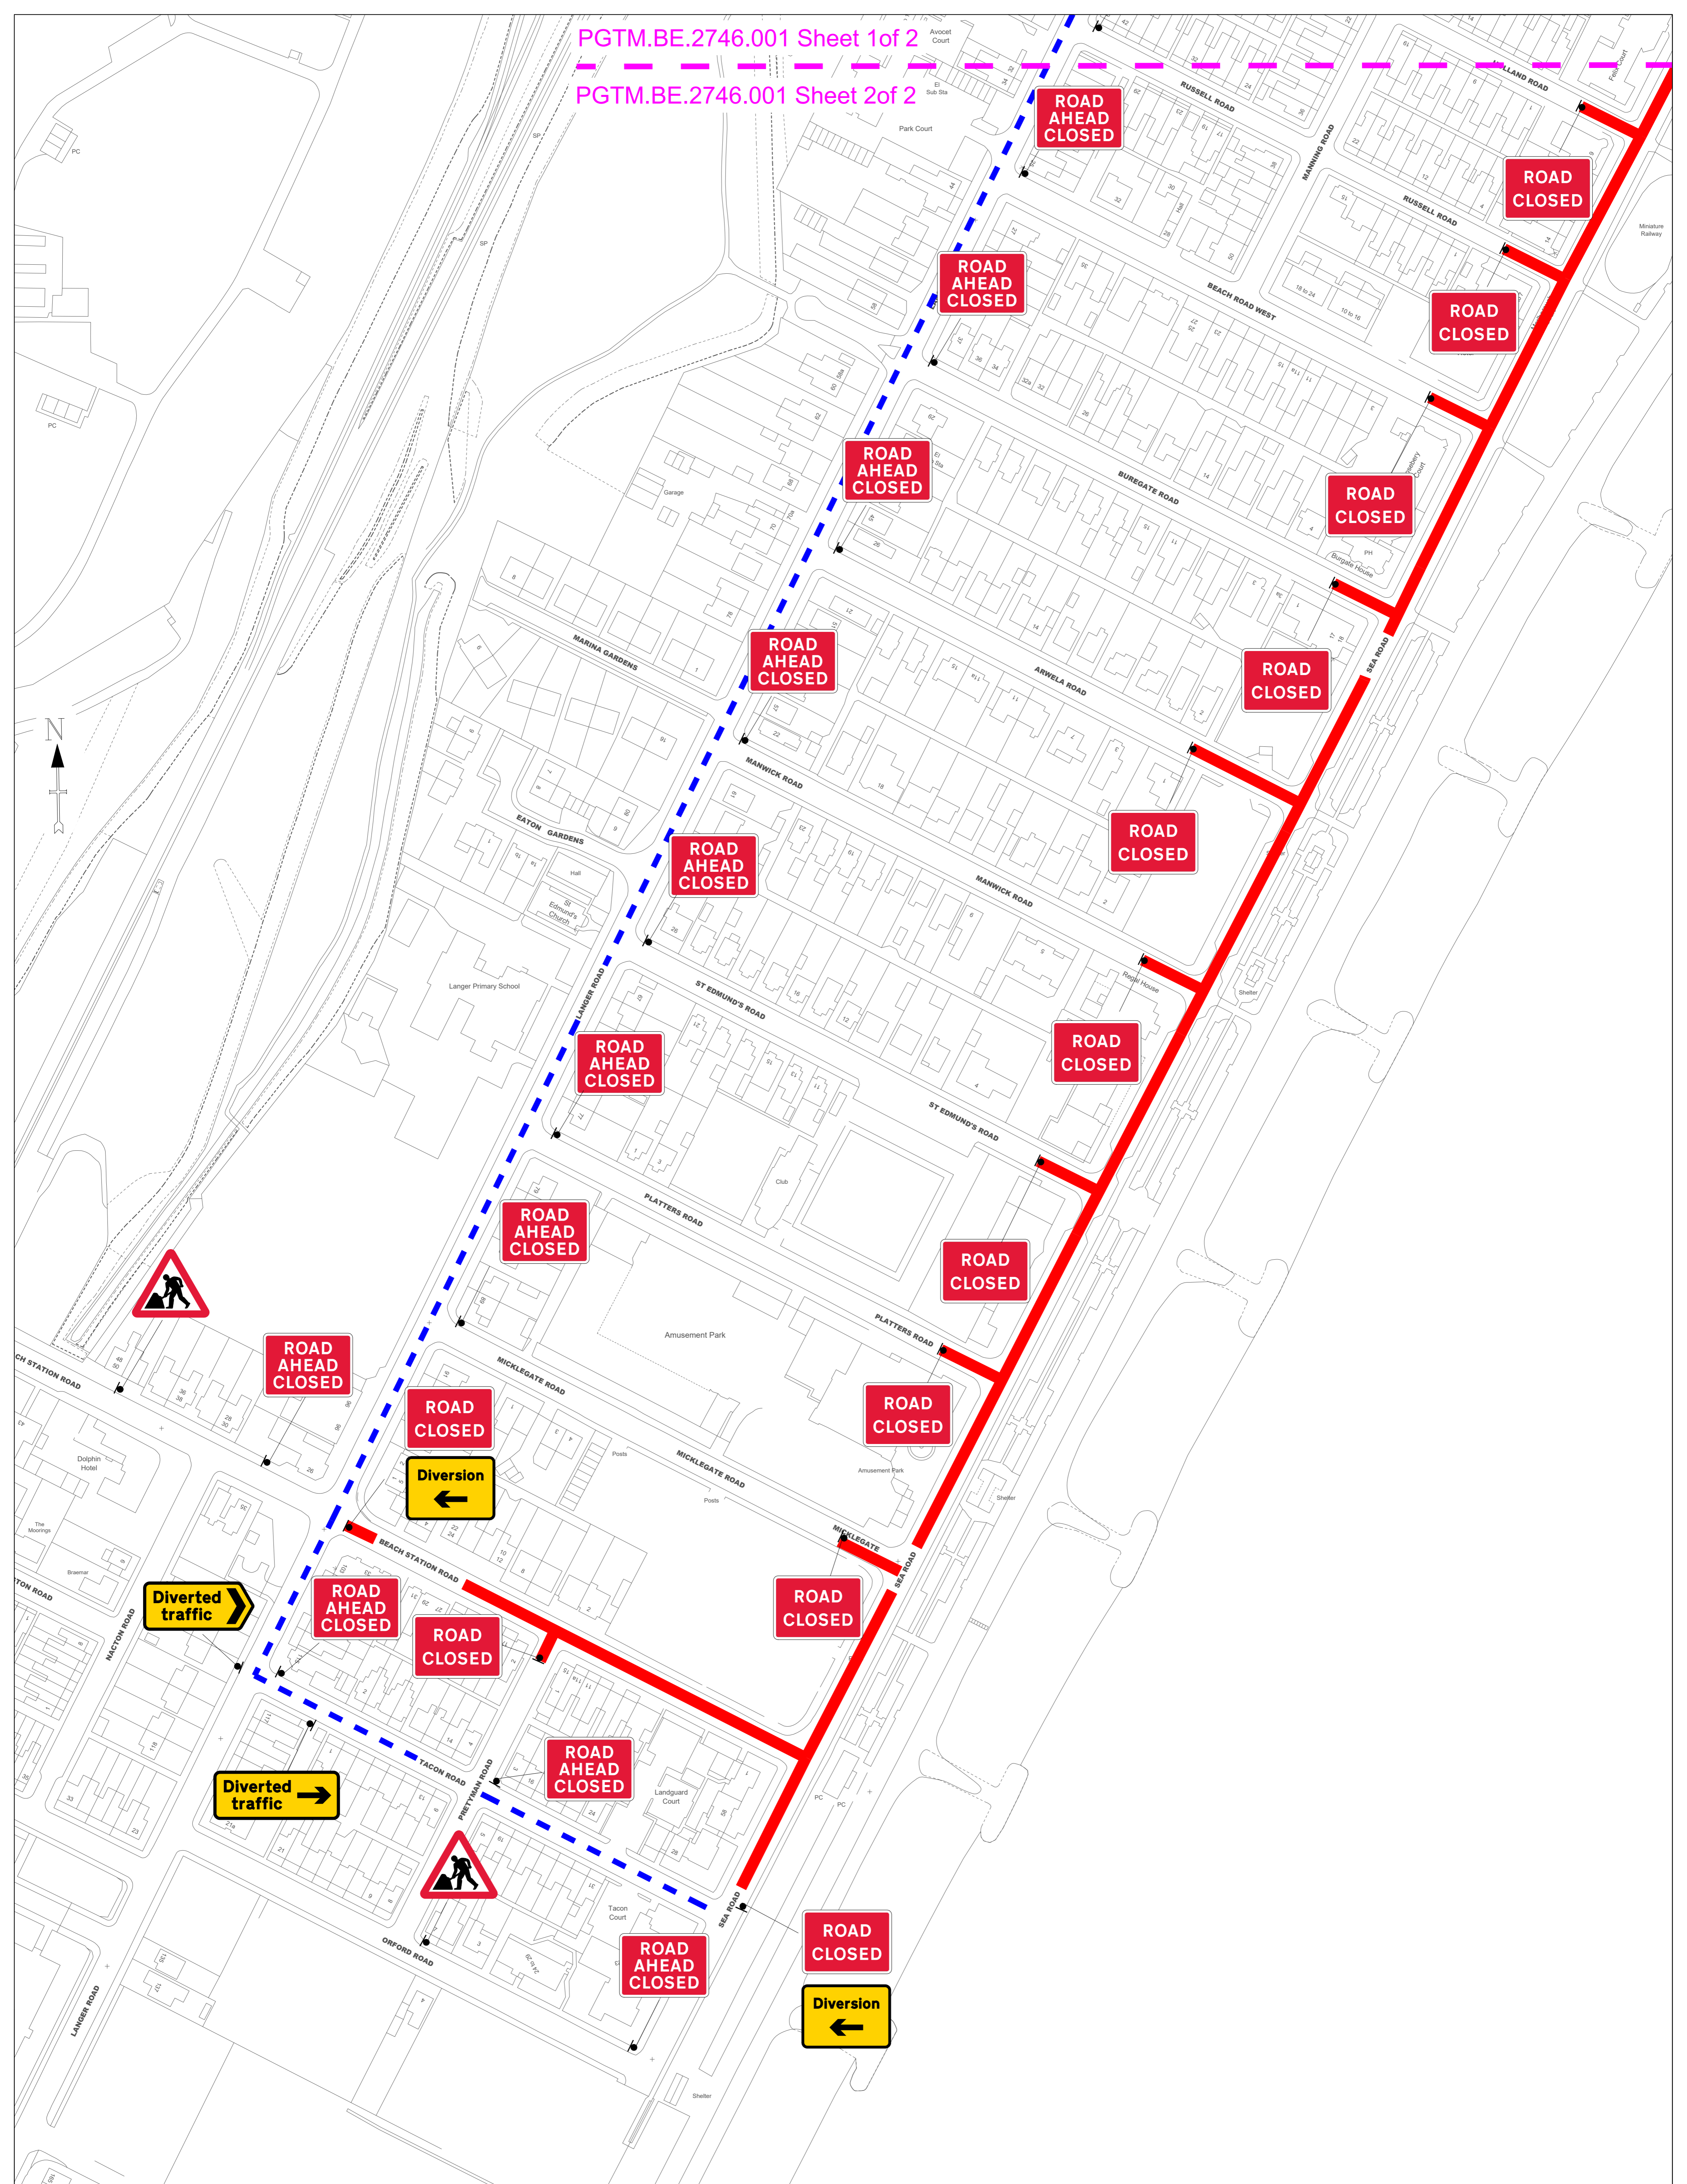

Site location	Palmer House, Somersham Road Bramford, IP8 4NN (01473) 834960 email: tm@thepalmergroup.co.uk
Tour of Britain 2023 Felixstowe	
Drawing number	PGTM.BE.2746.001 sh 2 of 2

PALMER GROUP
Working with
Suffolk County Council

Works activity	Event management
Contractor Ref	TBC
Designed by	BE
Drawn by	BE
Checked by	PH
Approved by	
Date of 1st issue	27/07/23
Scale	1:1000 (Paper size A1)

Key	
	- Traffic sign and orientation
	- Closed carriageway
	- One way traffic
	- Diversion Route

Notes	
1.	All works must conform to the Safety at Street Works and Road Works A code of Practice and abide by guidance given in the TSM Chapter 8 Parts 1 and 2 (2009) Part 3 (2020). All signs must conform with the TSRGD (2016).

Revisions	
<i>This drawing remains the property of Palmer Group (trading as Palmer Fencing) and may not be used in whole or in part for anything other than its intended purpose.</i>	