





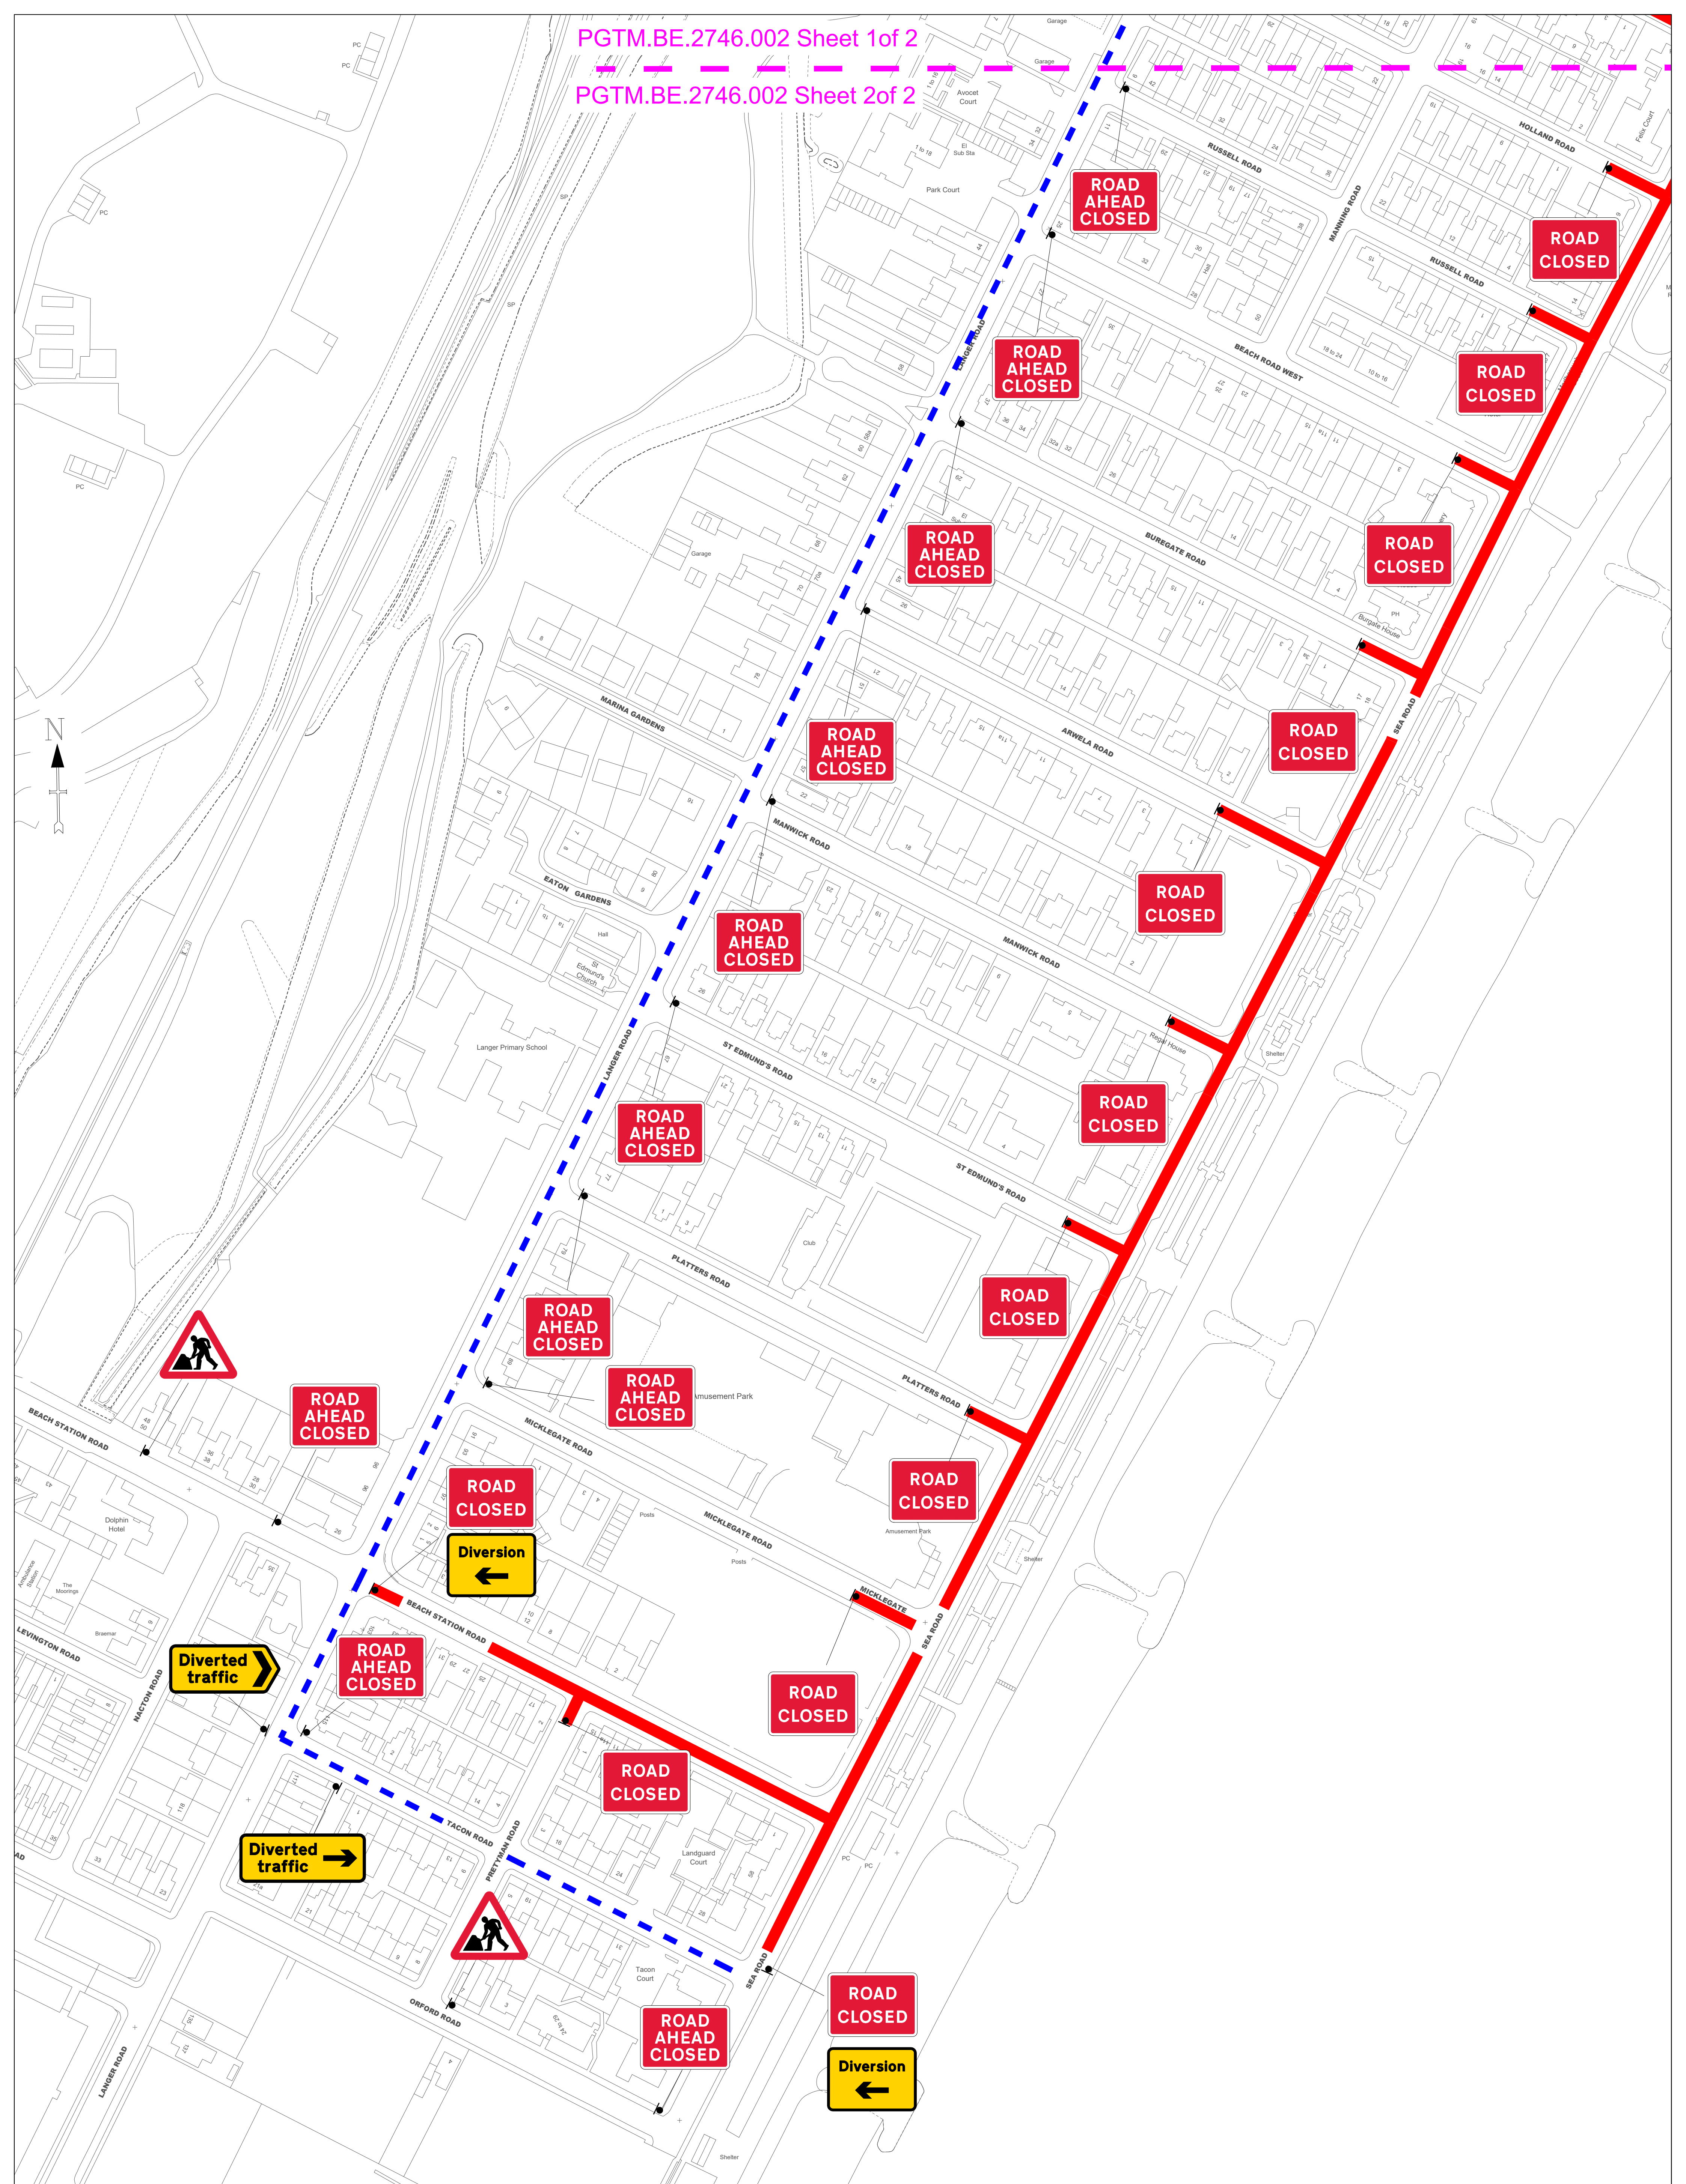


PGTM.BE.2746.002 Sheet 1of 2
 PGTM.BE.2746.002 Sheet 2of 2

<p>Site location Tour of Britian 2023 Felixstowe</p> <p>Drawing number PGTM.BE.2746.002 sheet 1of 2</p>	<p>Works activity Event management Contractor Ref TBC Designed by BE Drawn by BE Checked by PH Approved by</p> <p>Date of 1st issue 27/07/23 Scale 1:1000 (Paper size A1)</p>	<p>Palmer House, Somersham Road Bramford, IP8 4NN (01473) 834960 email:tm@thepalmergroup.co.uk</p>  <p>Working with </p>	<p>Key</p> <ul style="list-style-type: none">  - Traffic sign and orientation  - Closed carriageway  - One way traffic  - Diversion Route 	<p>Notes</p> <ol style="list-style-type: none"> All works must conform to the Safety at Street Works and Road Works A code of Practice and abide by guidance given in the TSM Chapter 8 Parts 1 and 2 (2009) Part 3 (2020). All signs must conform with the TSRGD (2016). 	<p>Revisions</p> <table border="1"> <tr><td> </td><td> </td></tr> <tr><td> </td><td> </td></tr> <tr><td> </td><td> </td></tr> <tr><td> </td><td> </td></tr> </table> <p><small>This drawing remains the property of Palmer Group (trading as Palmer Fencing) and may not be used in whole or in part for anything other than its intended purpose.</small></p>								



Site location
 Tour of Britain 2023
 Felixstowe

Drawing number
 PGTM.BE.2746.002 sh 2 of 2

Palmer House, Somersham Road
 Bramford, IP8 4NN
 (01473) 834960 email: tm@thepalmergroup.co.uk

PALMER GROUP
 Working with
Suffolk County Council

Works activity Event management
 Contractor Ref TBC
 Designed by BE
 Drawn by BE
 Checked by PH
 Approved by
 Date of 1st issue 27/07/23
 Scale 1:1000 (Paper size A1)

Key

- Traffic sign and orientation
- Closed carriageway
- One way traffic
- Diversion Route

Notes

- All works must conform to the Safety at Street Works and Road Works A code of Practice and abide by guidance given in the TSM Chapter 8 Parts 1 and 2 (2009) Part 3 (2020). All signs must conform with the TSRGD (2016).

Revisions

This drawing remains the property of Palmer Group (trading as Palmer Fencing) and may not be used in whole or in part for anything other than its intended purpose.