



**SPIN STUDIO**

K 225 PULSE SPIN CYCLE X 24

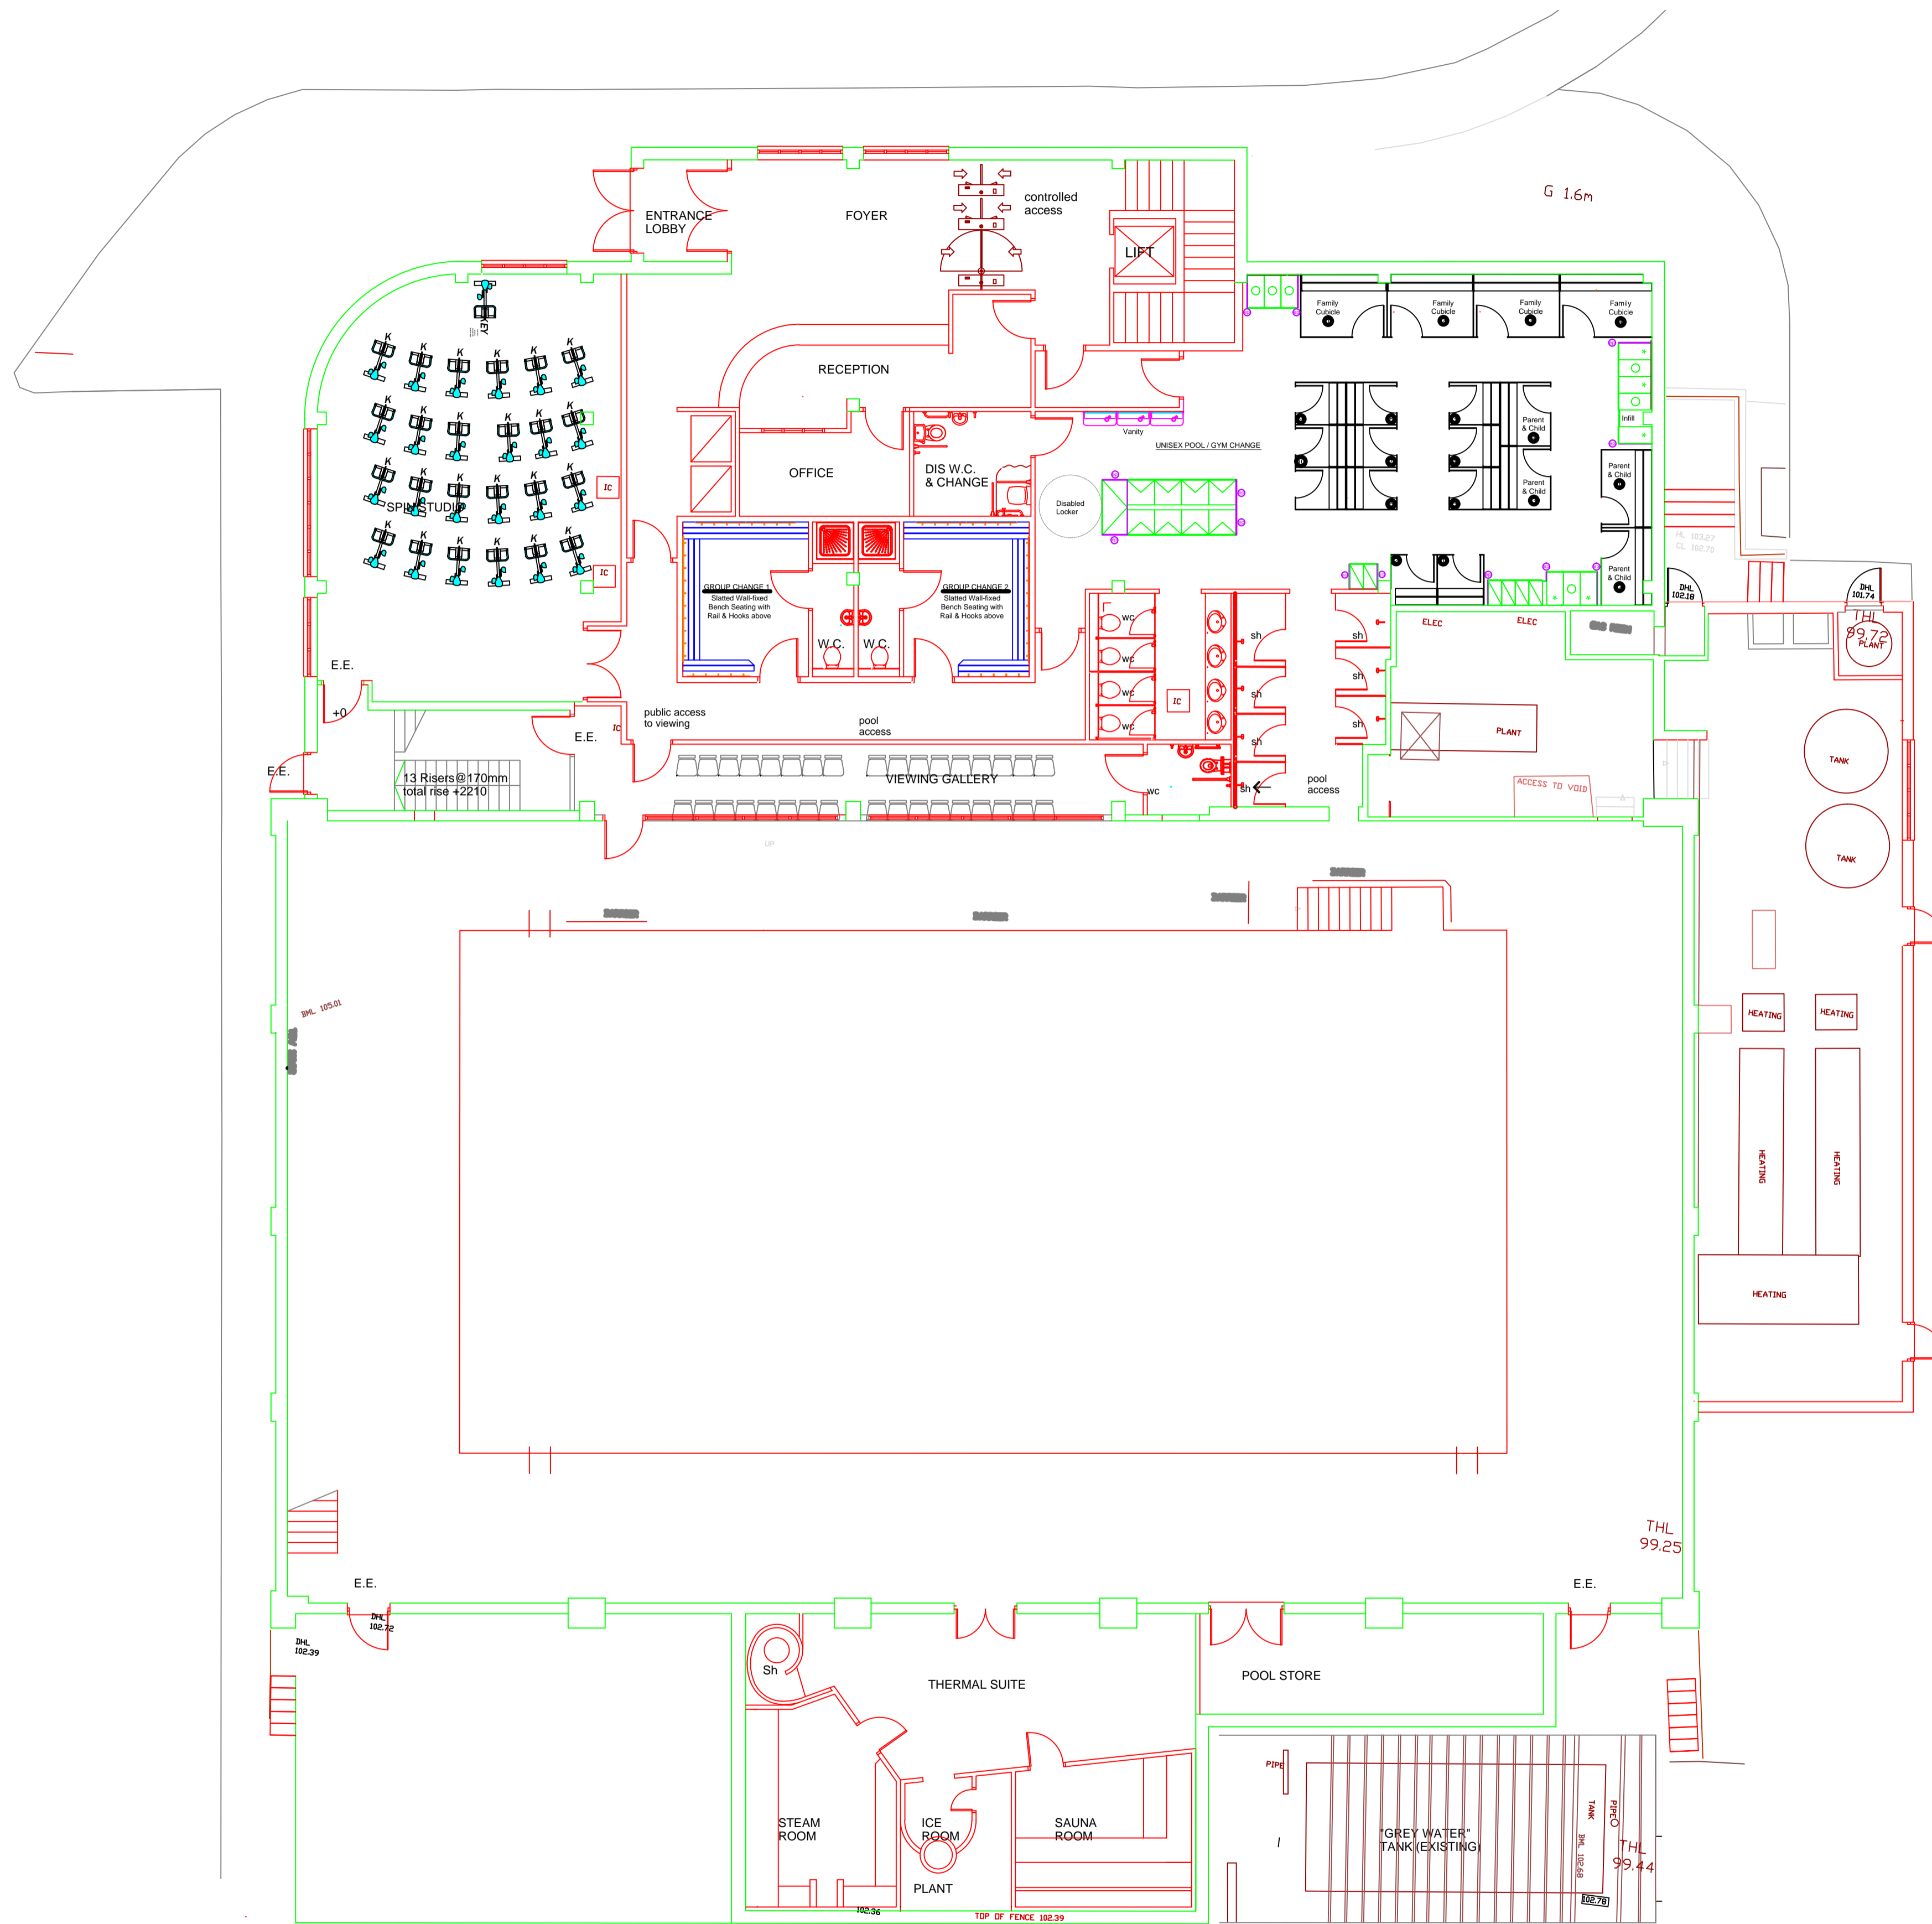

\* NOTE  
ELECTRICAL REQUIREMENT  
PLEASE REFER TO 'G-CV ELECTRICAL INSTALLATION GUIDELINES

 <p>Pulse Fitness Radnor Park Industrial Estate, Greenfield Road, Congleton, Cheshire, CW12 4TW Tel: +44 (0) 1260 294800 Fax: +44 (0) 1260 296282</p>		
Client	Project	
SUFFOLK COASTAL	DEBEN POOL	
Drawn By	Drawing	Scale
IG	GROUND FLOOR	1:100@A1
Drawing No.	Date	Revision
	04/08/16	