

Notes:

1. All dimensions are given in meters unless otherwise stated.
2. All dimensions are given to the center of the pipe unless otherwise stated.

KEY

PIPE MATERIALS



APPARATUS

LINE STYLE

DEPTH

CAUTIONARY NOTES

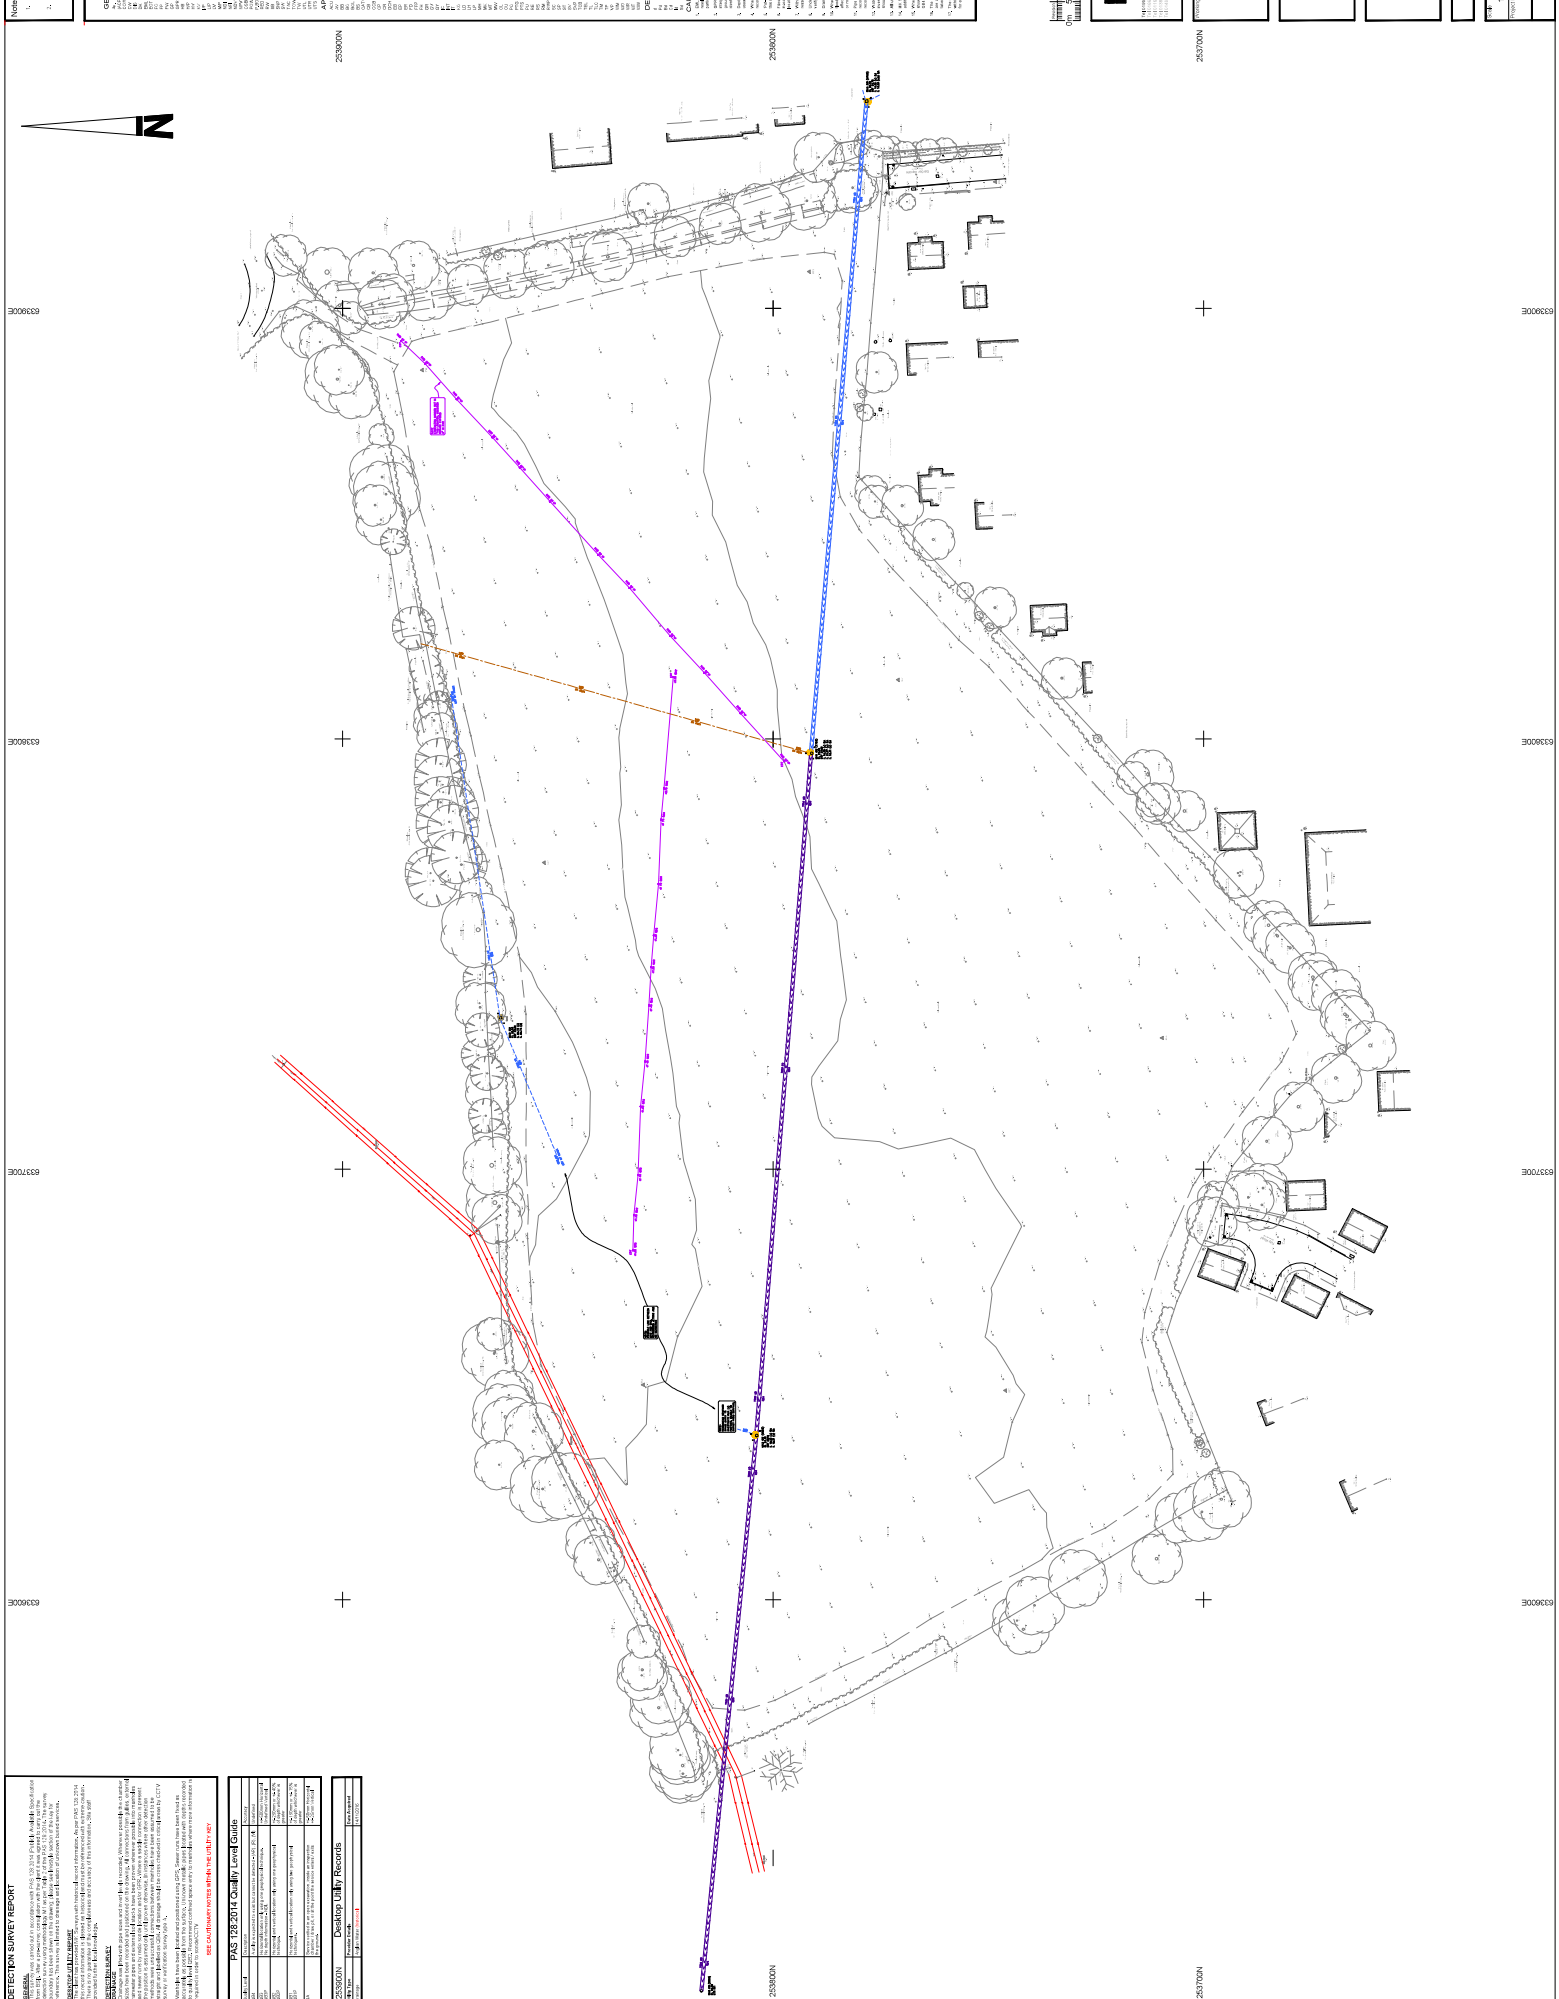

DETECTION SURVEY REPORT

GENERAL










PAS 128:2014 Quality Level Guide


Desktop Utility Records


mksurveys

flowline

Capital Community Developments

Area 8
Rendlesham
Woodbridge


1500 A0 1 February 2018

25015 - ABA - CL