



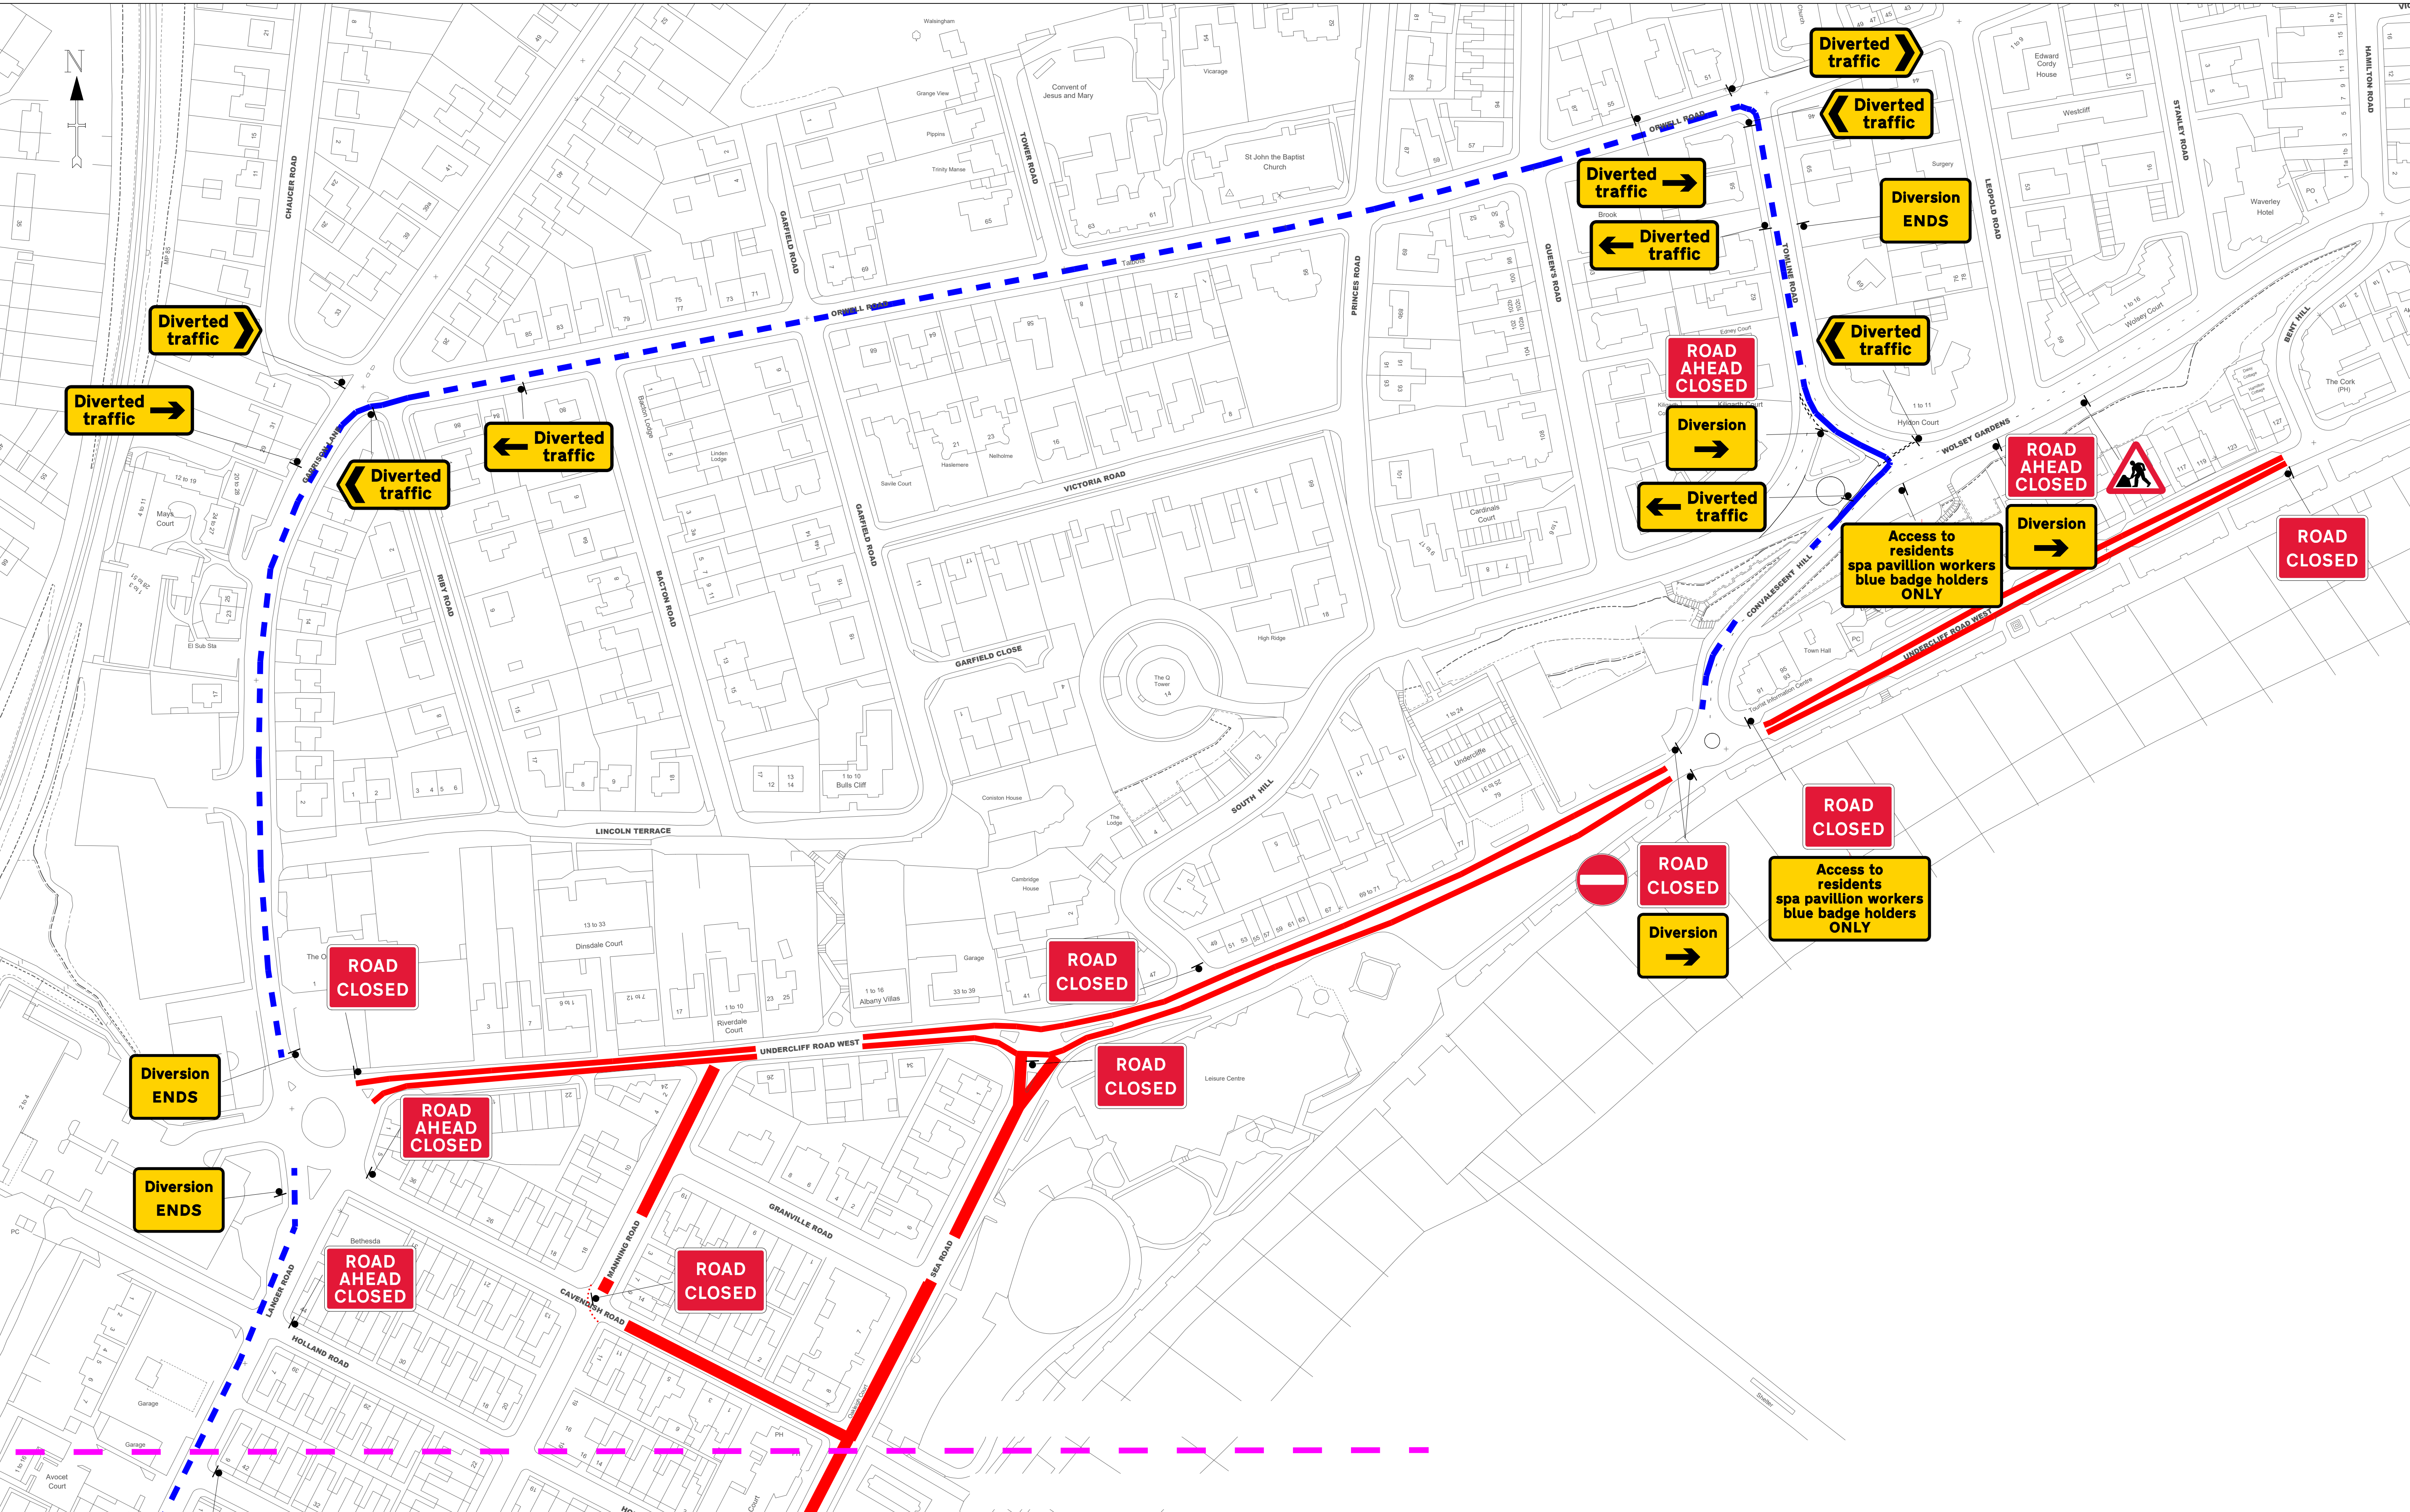

Site location		Works activity Event management		Key		Notes		Revisions	
Tour of Britian 2024		Contractor Ref TBC		● - Traffic sign and orientation		1. All works must conform to the Safety at Street Works and Road Works A code of Practice and abide by guidance given in the TSM Chapter 8 Parts 1 and 2 (2009) Part 3 (2020). All signs must conform with the TSRGD (2016).			
Felixstowe		Designed by BE		— - Closed carriageway					
Sunday 8		Drawn by BE		— - One way traffic					
September		Checked by PH		- - - - Diversion Route					
		Approved by							
Drawing number		Date of 1st issue 27/07/23							
PGTM.BE.2746.002 sheet 1of 2		Scale 1:1000 (Paper size A1)							

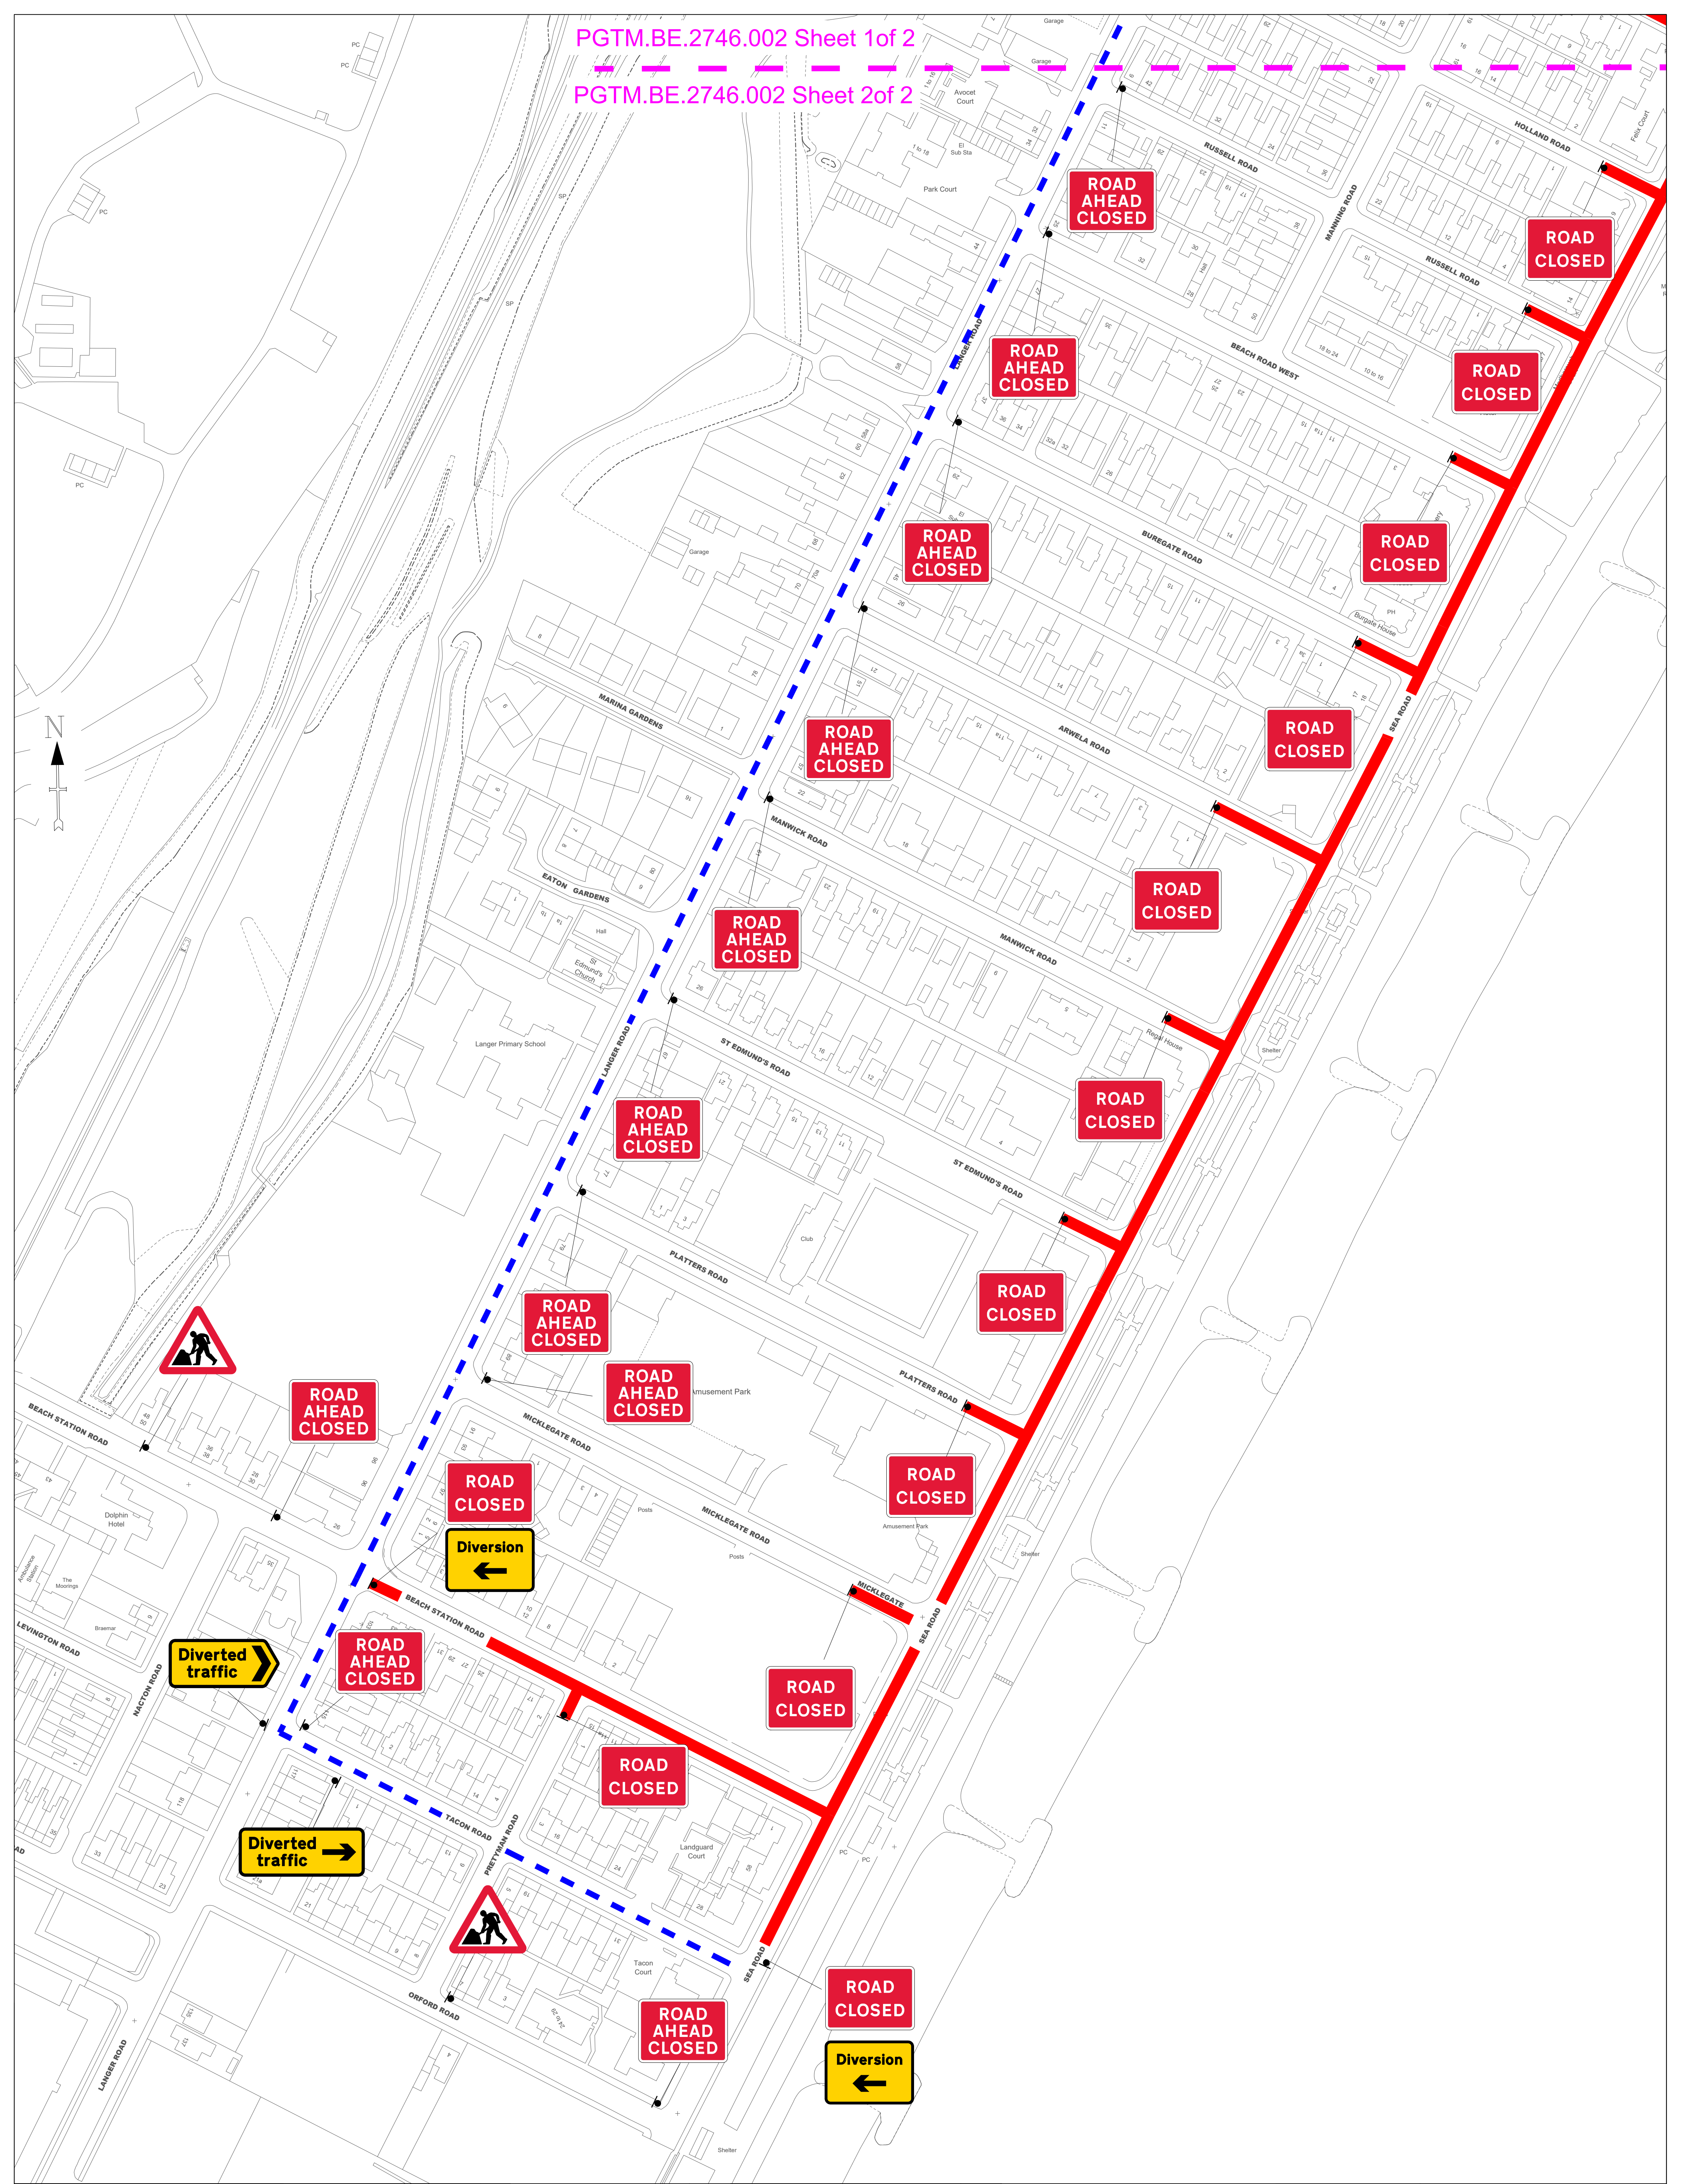

Site location
Tour of Britain 2024 Felixstowe
Sunday 8 September
Drawing number PGTM.BE.2746.002 sh 2of 2

Works activity	Event management
Contractor Ref	TBC
Designed by	BE
Drawn by	BE
Checked by	PH
Approved by	
Date of 1st issue	27/07/23
Scale	1:1000 (Paper size A1)

Key	
	- Traffic sign and orientation
	- Closed carriageway
	- One way traffic
	- Diversion Route

Notes	
1.	All works must conform to the Safety at Street Works and Road Works A code of Practice and abide by guidance given in the TSM Chapter 8 Parts 1 and 2 (2009) Part 3 (2020). All signs must conform with the TSRGD (2016).

Revisions