
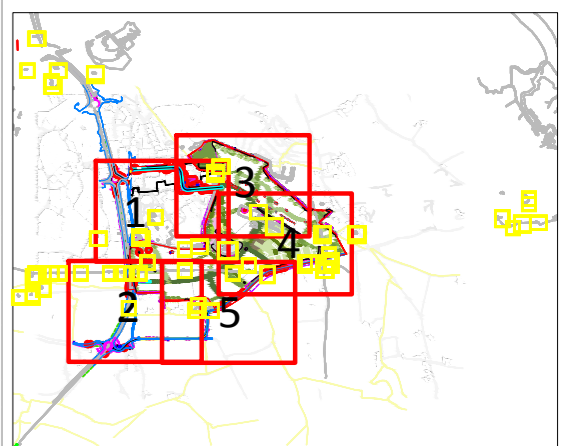


It is understood that any trees with the potential to penetrate the barrow of the Scheduled Monument will need to be removed subject to consultation with Historic England.

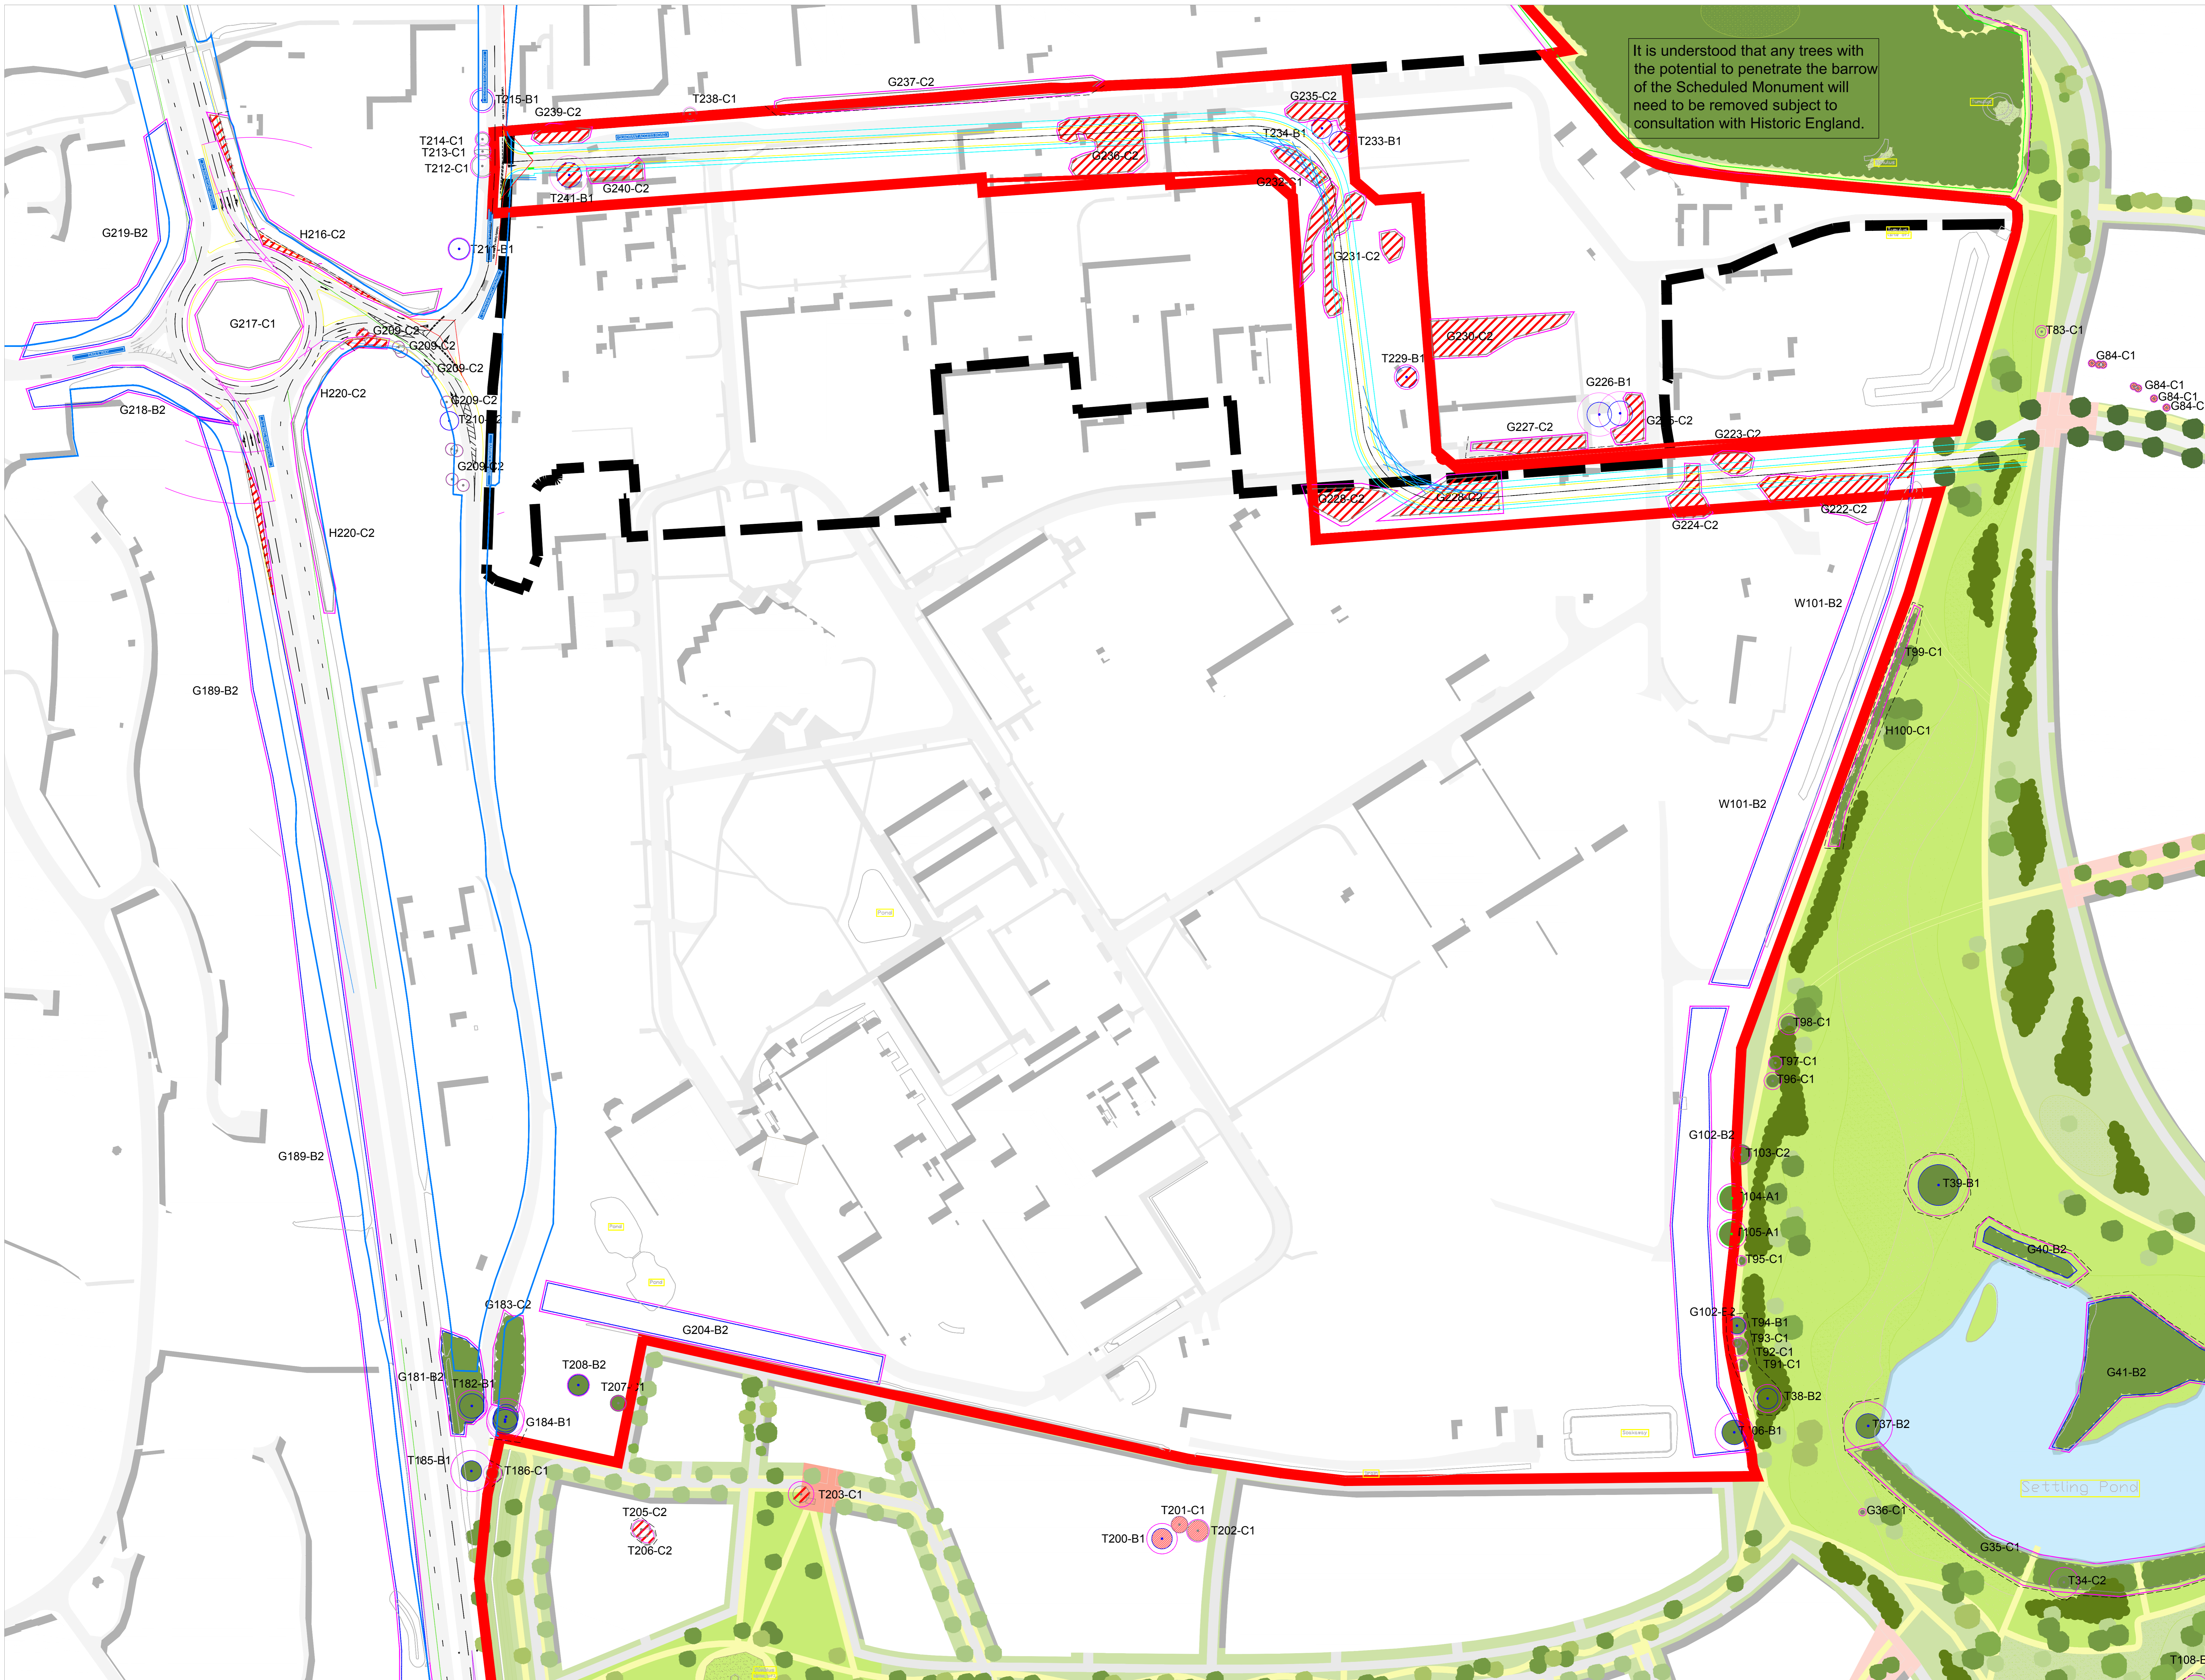

Please note that trees G222 to T341 have been plotted approximately due to topographical survey data being unavailable at the time of the survey. Therefore the accurate locations of this tree cover should be checked on site.

- Key**
- Category A - trees of high quality and value
 - Category B - trees of moderate quality and value
 - Category C - trees of low quality and value
 - Category U - trees of unsuitable for retention
 - Tree is not identified on TOPD, therefore, location of the tree is not accurate
 - Group of trees / hedge
 - Road protection area (RPA) - **RPA's relating to trees/groups to be removed are to be ignored**
 - Trees to be removed
 - Tree protective barriers
 - Construction Exclusion Zone - area requiring a special consideration - refer to report

This drawing was produced in colour - a monochrome copy should not be used. Contractors must check all dimensions on site. Any discrepancies must be reported to the structural consultant before proceeding. ©SES 2016.

Sudbury Stables Downham,
 Essex CM11 2LP
 Phone: 01206 713021
 Website: www.ses-eco.co.uk

Rev	Update	Date
A	As per Amendment	03.03.2017
B	North West section added	09.03.2017
C	Access amendments	06.06.2017
D	Levels amendments	14.06.2017
E	Update the key of the area	19.06.2017

Project Name		Adastral Park
Client		CEG
Drawing Title		Tree Survey & Protection Plan Sheet 1 of 5
Drawing No.	Scale	Date
1	1:1000@AD	19.06.17
Author	Drawn by	Checked by
E	AD	